



PROJECT TITLE:
CHILDREN PLAYGROUND

CITY/MUNICIPALITY:
NOVI SAD

LOCATION-NAME OF THE PLAYGROUND:
1300 KAPLARA STREET

BENEFICIARY:
Ministry of Youth and Sports



CLIENT:

Ministry of Finance, Department
for Contracting and Financing of
EU Funded Programmes (CFCU)

CONSULTANT:
iC consulenten Ziviltechniker GesmbH
 **consulenten** | a member of IC group



DESIGN:
arch. MARKO STOJČIĆ

CONTENT: **CADASTRAL PLAN**

SCALE: 1:300

DATE: AUGUST 2018

PAGE: 6.1.1

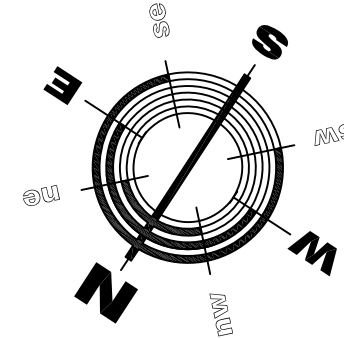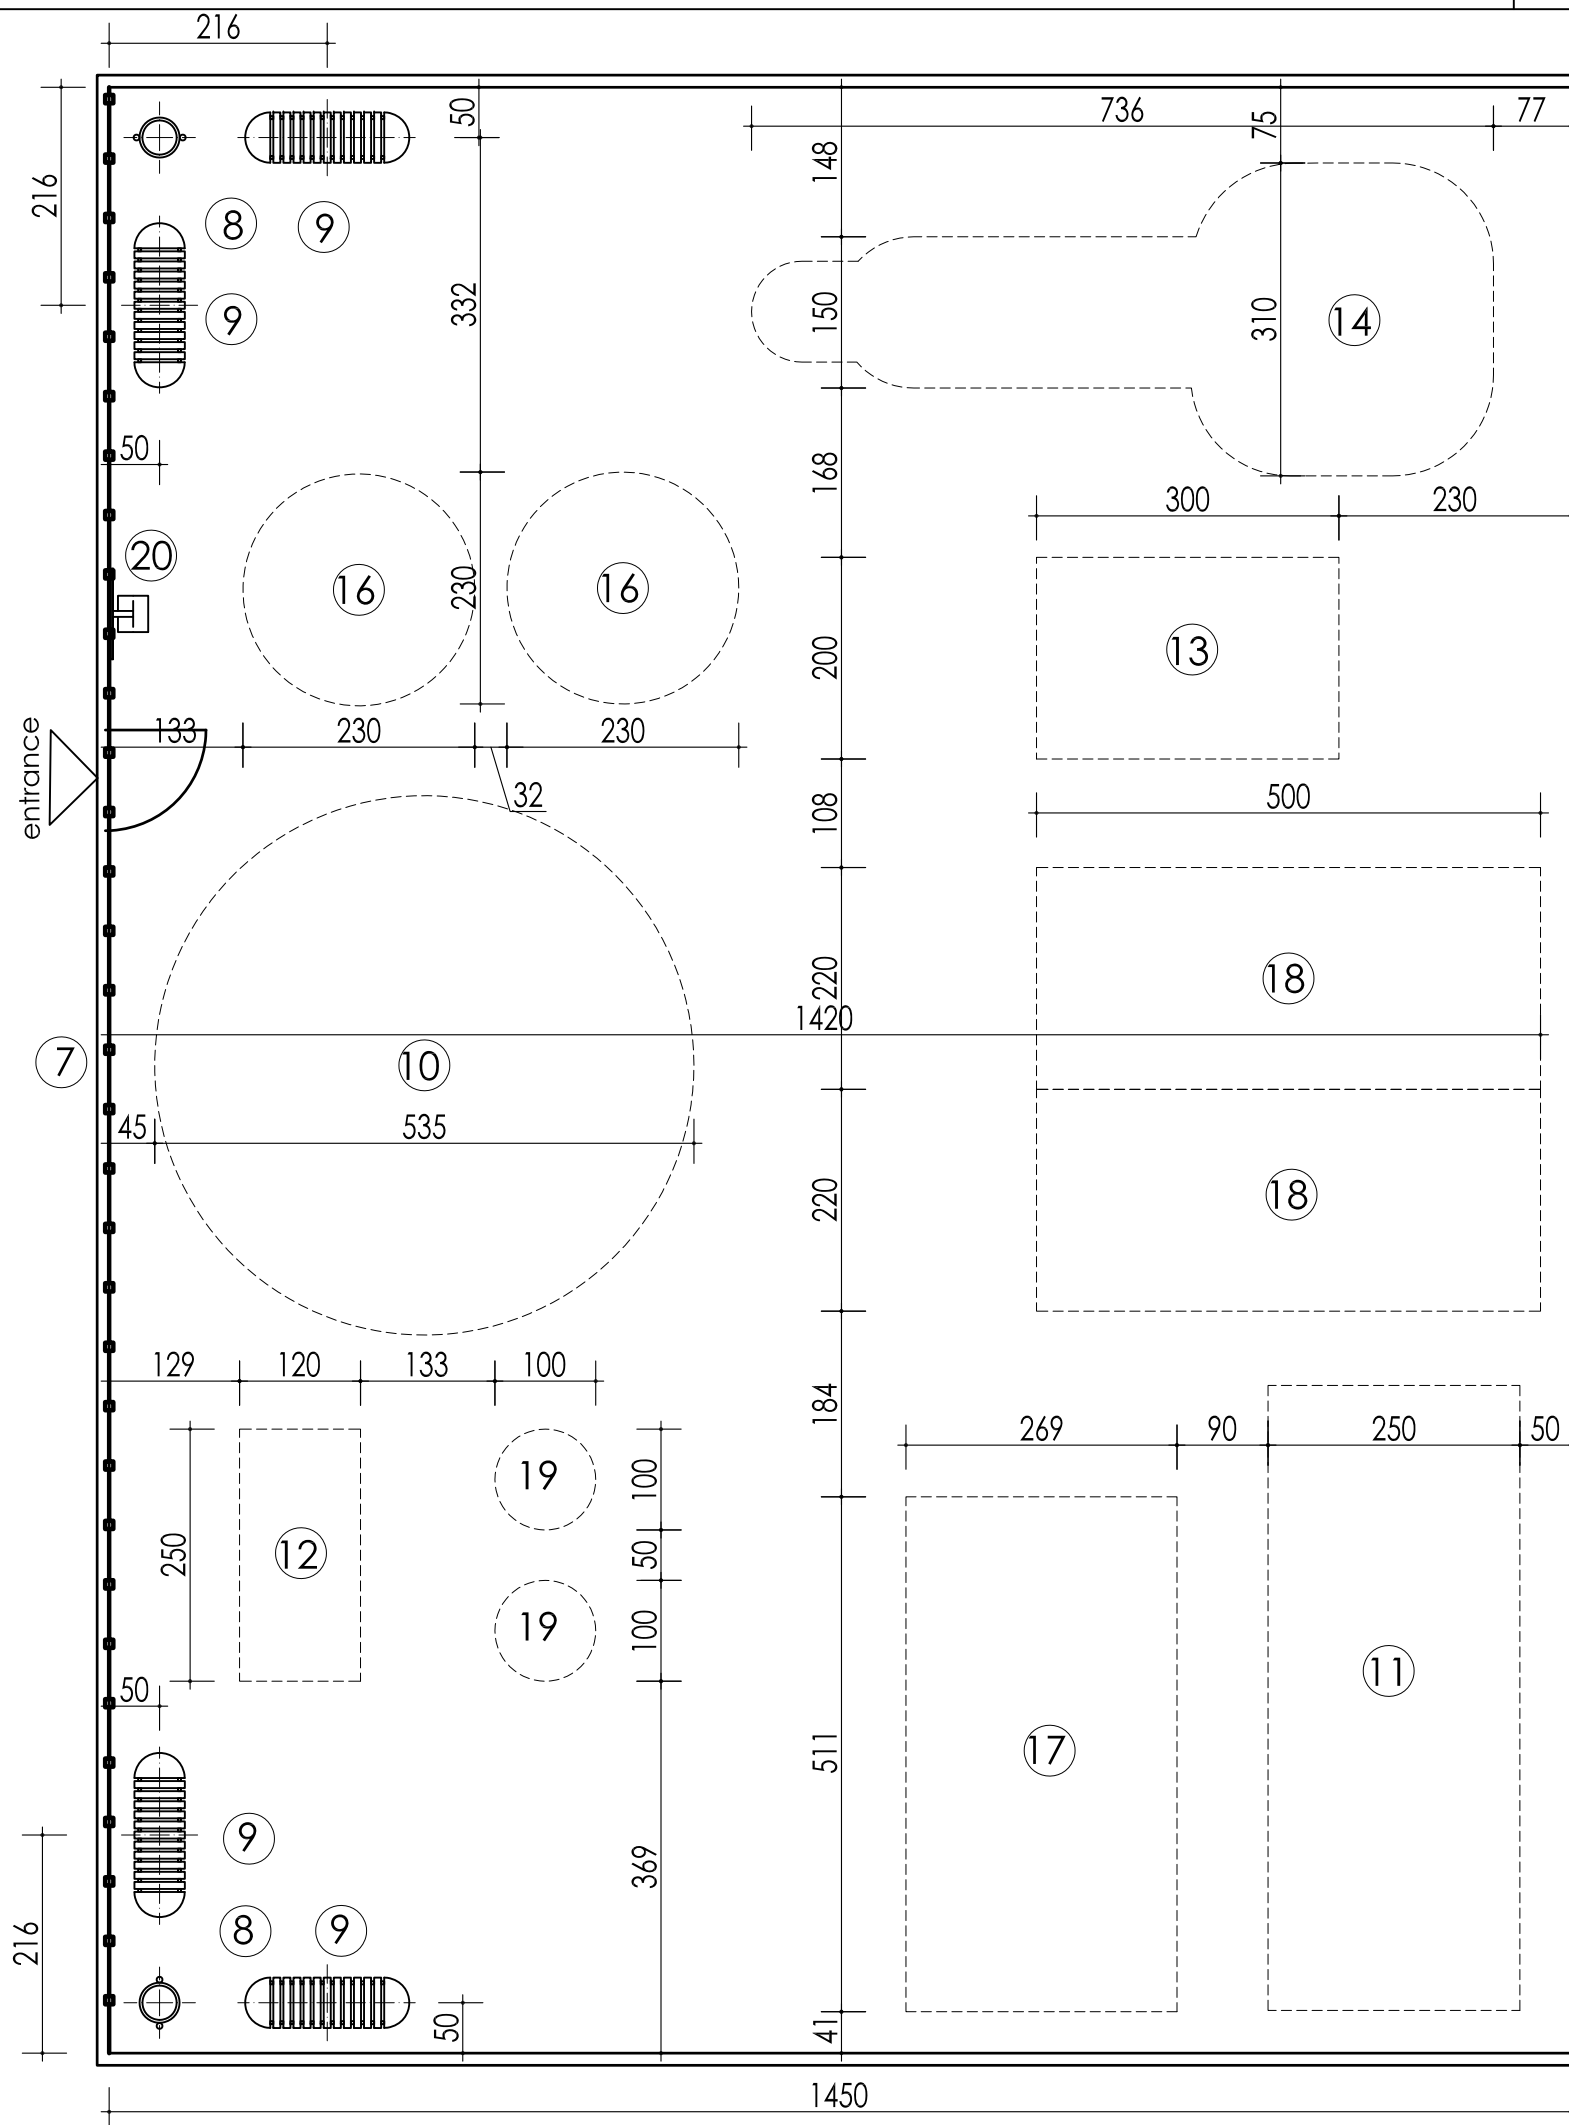

Quantities

1	Demolition	291 m ²
2	Ground works	78,26 m ³
3	gravel under layer	291,00m ²
4	Reinforced concrete	282.75m ²
5	Safety surface rubber	282.75m ²
6	Edge concrete el.	68.48 m
7	Steel fence	19,75 m
8	Trash cans	2 pcs.
9	Benches	4 pcs.
10	Panel carousel	1 pcs.
11	Swing	1 pcs.
12	Wooden house	1 pcs.
13	Steel climbing band	1 pcs.
14	Slide house	1 pcs.
15	Multi slide house	0 pcs.
16	Spring toy	2 pcs.
17	See saw on springs	1 pcs.
18	See saw	2 pcs.
19	Rubber toy	2 pcs.
20	Information board	1 pcs.

PROJECT TITLE:
CHILDREN PLAYGROUND

CITY/MUNICIPALITY:
NOVI SAD

LOCATION-NAME OF THE PLAYGROUND:
1300 KAPLARA STREET

BENEFICIARY:
Ministry of Youth and Sports



CLIENT:

Ministry of Finance, Department
for Contracting and Financing of
EU Funded Programmes (CFCU)

CONSULTANT:
iC consulenten Ziviltechniker GesmbH




DESIGN:
arch. MARKO STOJČIĆ

CONTENT: **PLAYGROUND DISPOSITION**


SCALE: 1:75

DATE: AUGUST 2018


PAGE: 6.1.2

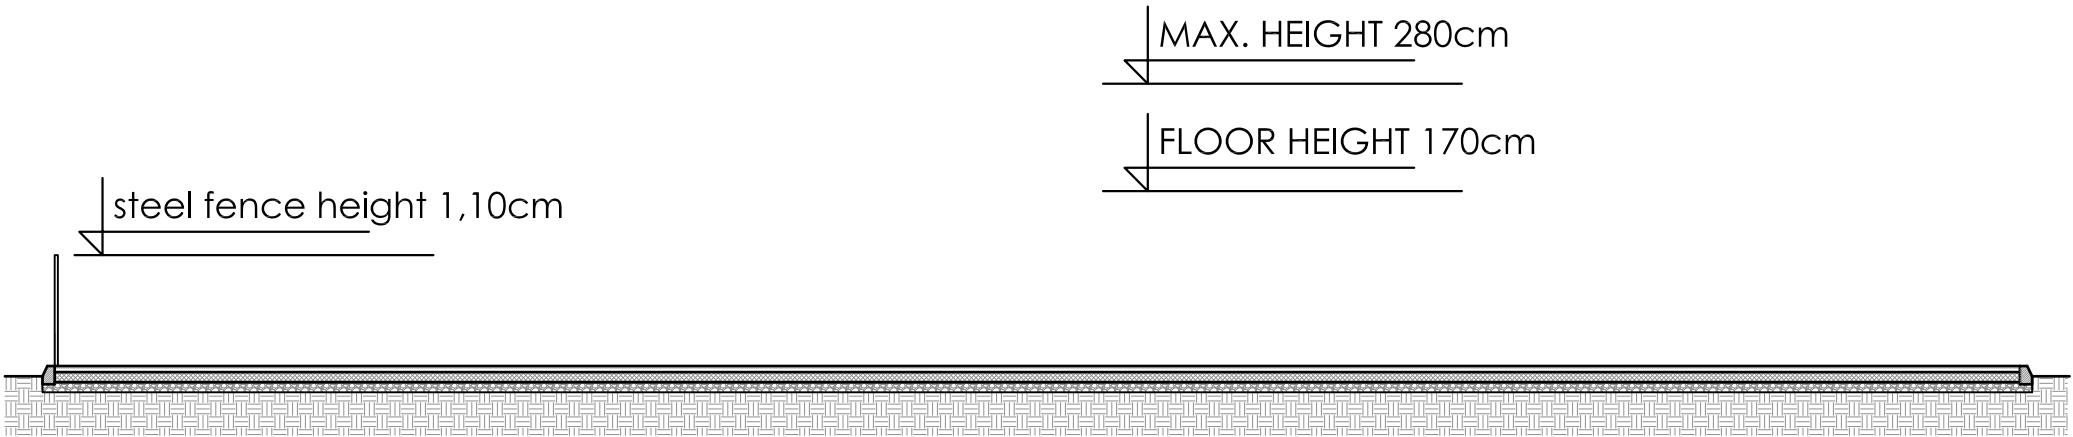

1950

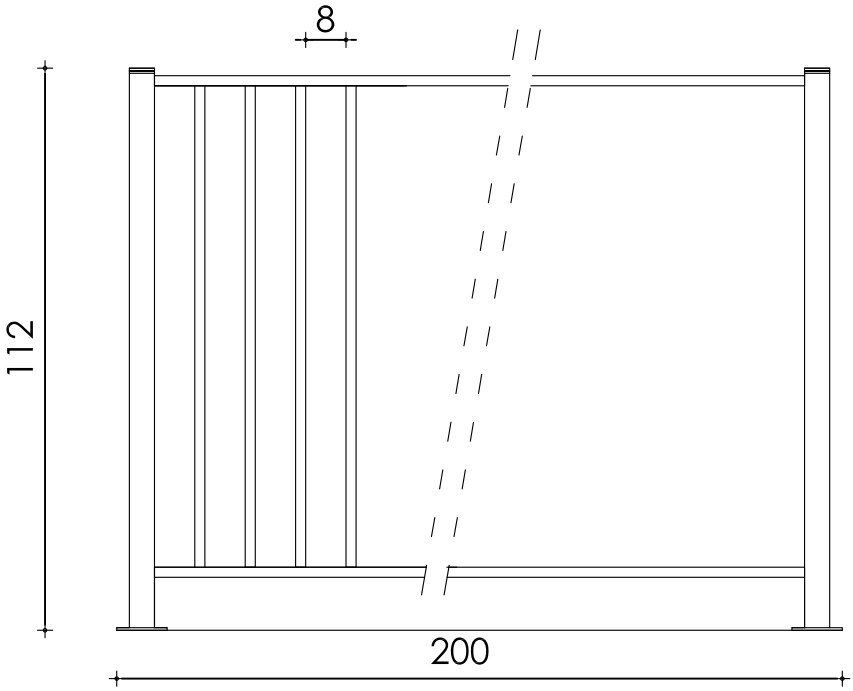

FENCE - ELEVATION

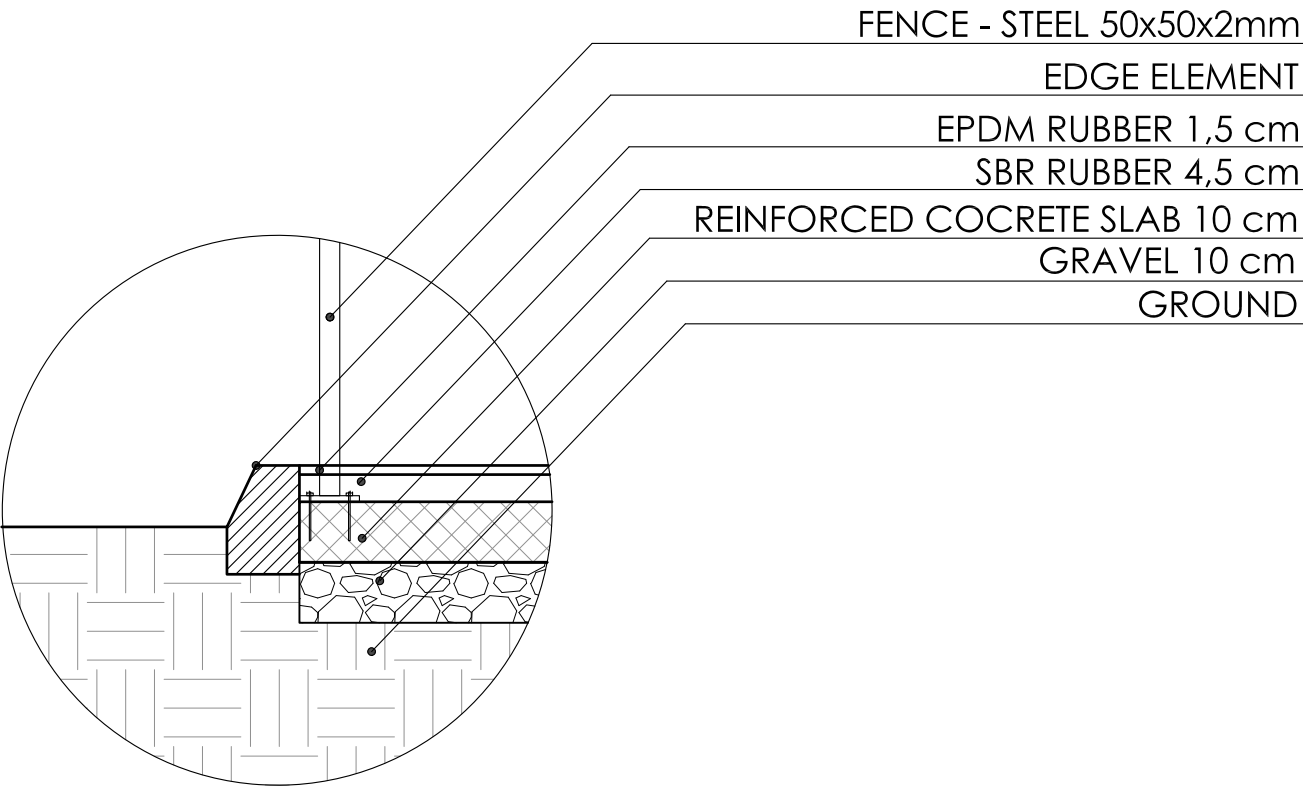

PROJECT TITLE:
CHILDREN PLAYGROUND

CITY/MUNICIPALITY:
NOVI SAD

LOCATION-NAME OF THE PLAYGROUND:
1300 KAPLARA STREET

BENEFICIARY:
Ministry of Youth and Sports



CLIENT:

Ministry of Finance, Department
for Contracting and Financing of
EU Funded Programmes (CFCU)

CONSULTANT:
iC consulenten Ziviltechniker GesmbH




DESIGN:
arch. MARKO STOJČIĆ

CONTENT: SECTION



SCALE: 1:75

DATE: AUGUST 2018

PAGE: 6.1.3

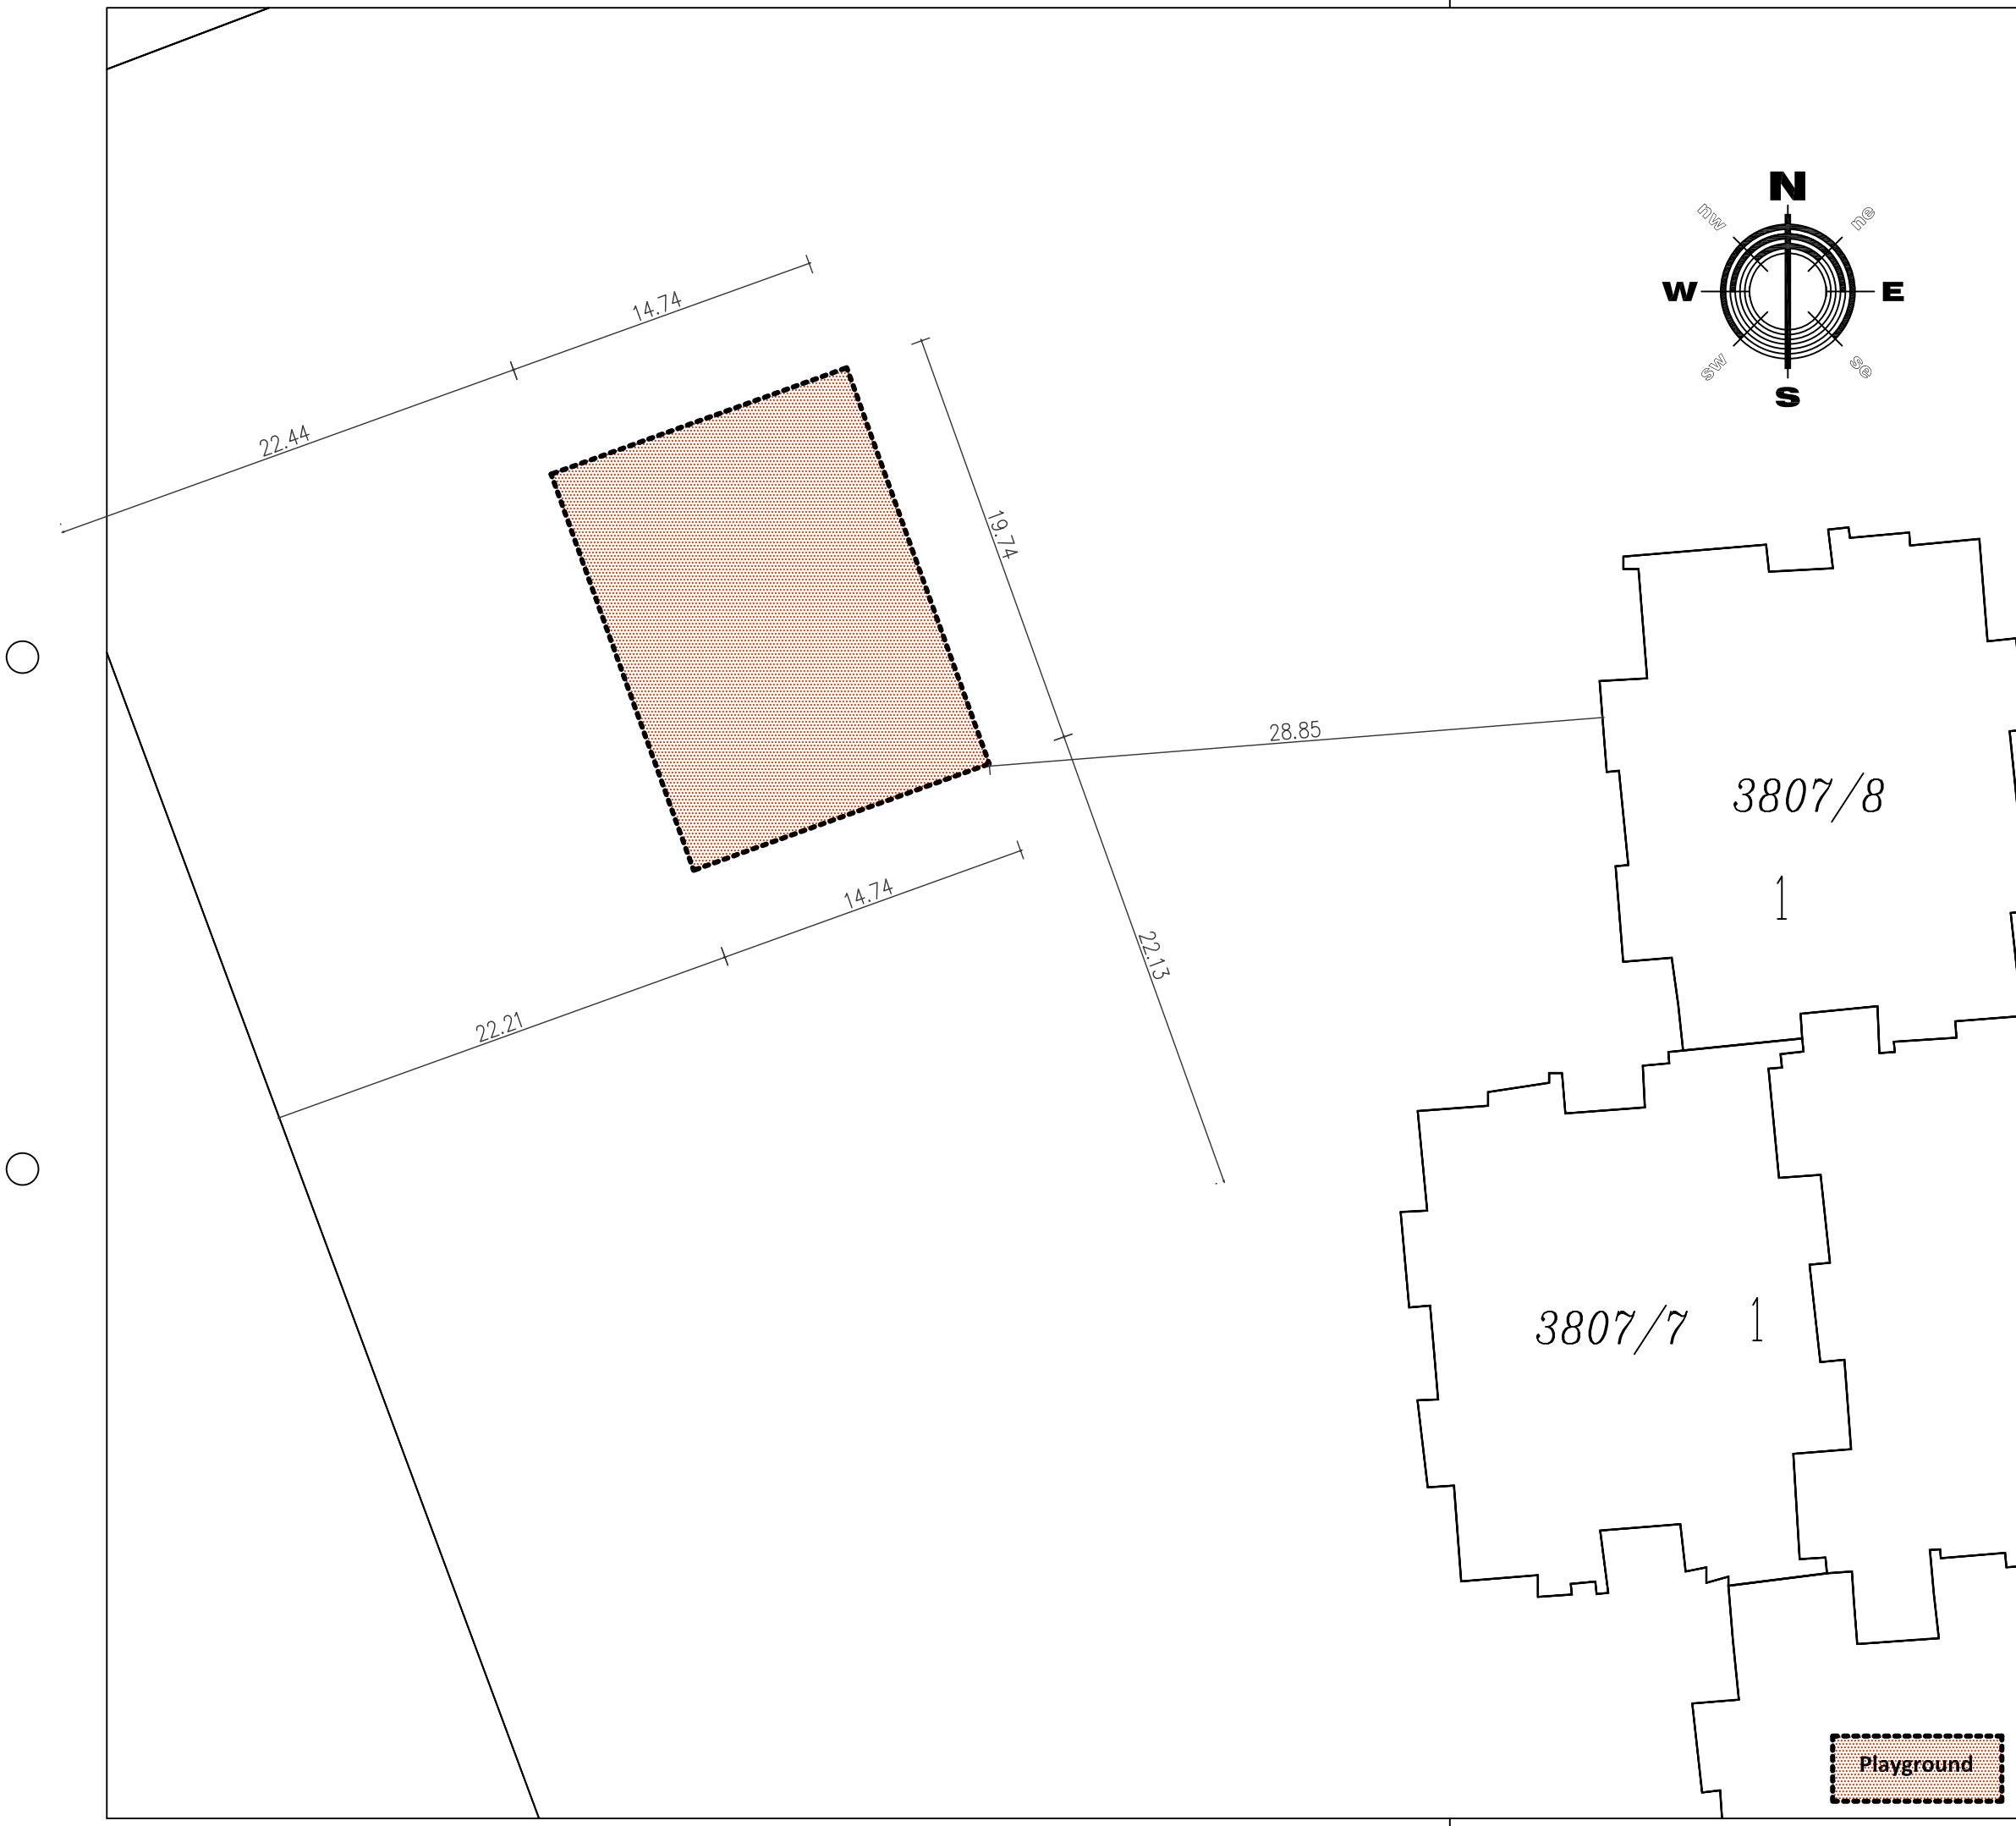

PROJECT TITLE: CHILDREN PLAYGROUND	
CITY/MUNICIPALITY: NOVI SAD	
LOCATION-NAME OF THE PLAYGROUND: Milice Stojadinović	
BENEFICIARY: Ministry of Youth and Sports 	
CLIENT: Ministry of Finance, Department for Contracting and Financing of EU Funded Programmes (CFCU)	
CONSULTANT: iC consulenten Ziviltechniker GesmbH  a member of IC group	
DESIGN: arch. MARKO STOJČIĆ	
CONTENT: CADASTRAL PLAN	
SCALE:	1:300
DATE:	AUGUST 2018
PAGE:	6.2.1

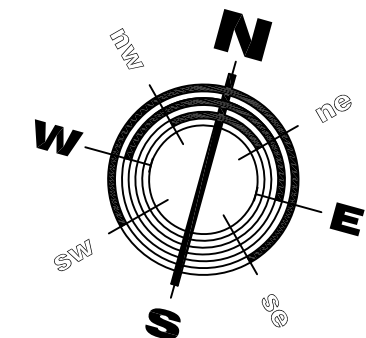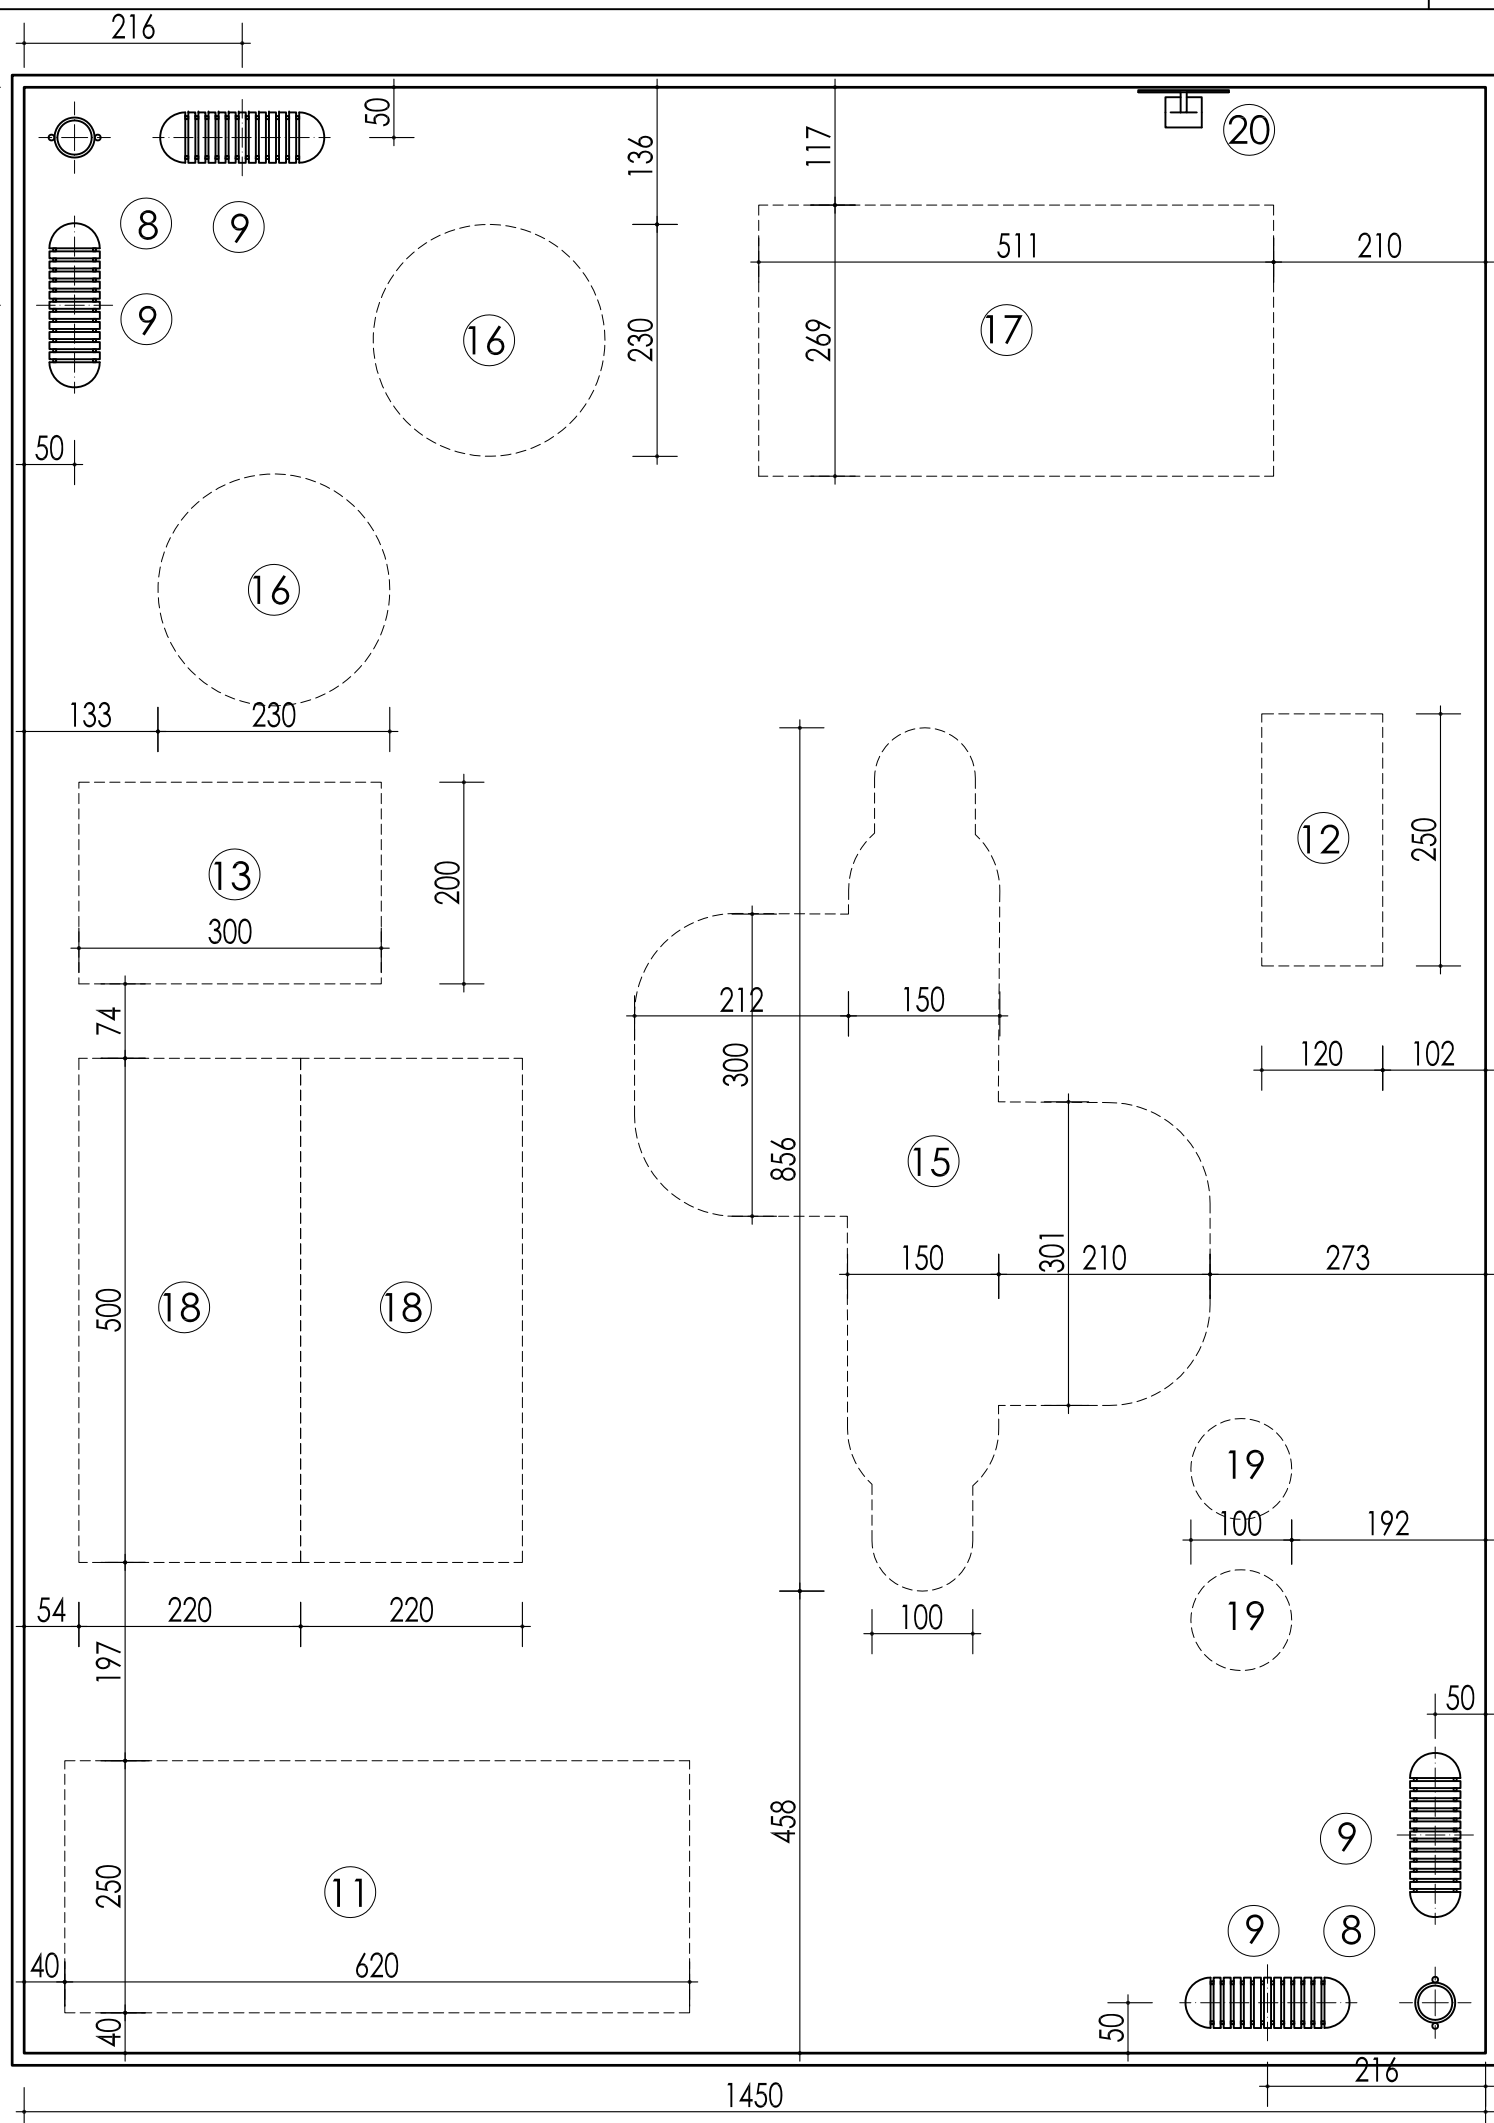



Quantities		
1	Demolition	0 m²
2	Ground works	78,26 m³
3	gravel under layer	291,00m²
4	Reinforced concrete	282.75m²
5	Safety surface rubber	282.75m²
6	Edge concrete el.	68.48 m
7	Steel fence	0 m
8	Trash cans	2 pcs.
9	Benches	4 pcs.
10	Panel carousel	0 pcs.
11	Swing	1 pcs.
12	Wooden house	1 pcs.
13	Steel climbing band	1 pcs.
14	Slide house	0 pcs.
15	Multi slide house	1 pcs.
16	Spring toy	2 pcs.
17	See saw on springs	1 pcs.
18	See saw	2 pcs.
19	Rubber toy	2 pcs.
20	Information board	1 pcs.

PROJECT TITLE: CHILDREN PLAYGROUND	
CITY/MUNICIPALITY: NOVI SAD	
LOCATION-NAME OF THE PLAYGROUND: Milice Stojadinović	
BENEFICIARY: Ministry of Youth and Sports 	
CLIENT: Ministry of Finance, Department for Contracting and Financing of EU Funded Programmes (CFCU)	
CONSULTANT: iC consulenten Ziviltechniker GesmbH  a member of IC group	
DESIGN: arch. MARKO STOJČIĆ	
CONTENT: PLAYGROUND DISPOSITION	
SCALE:	1:75
DATE:	AUGUST 2018
PAGE:	6.2.2



MAX. HEIGHT 280cm

FLOOR HEIGHT 170cm

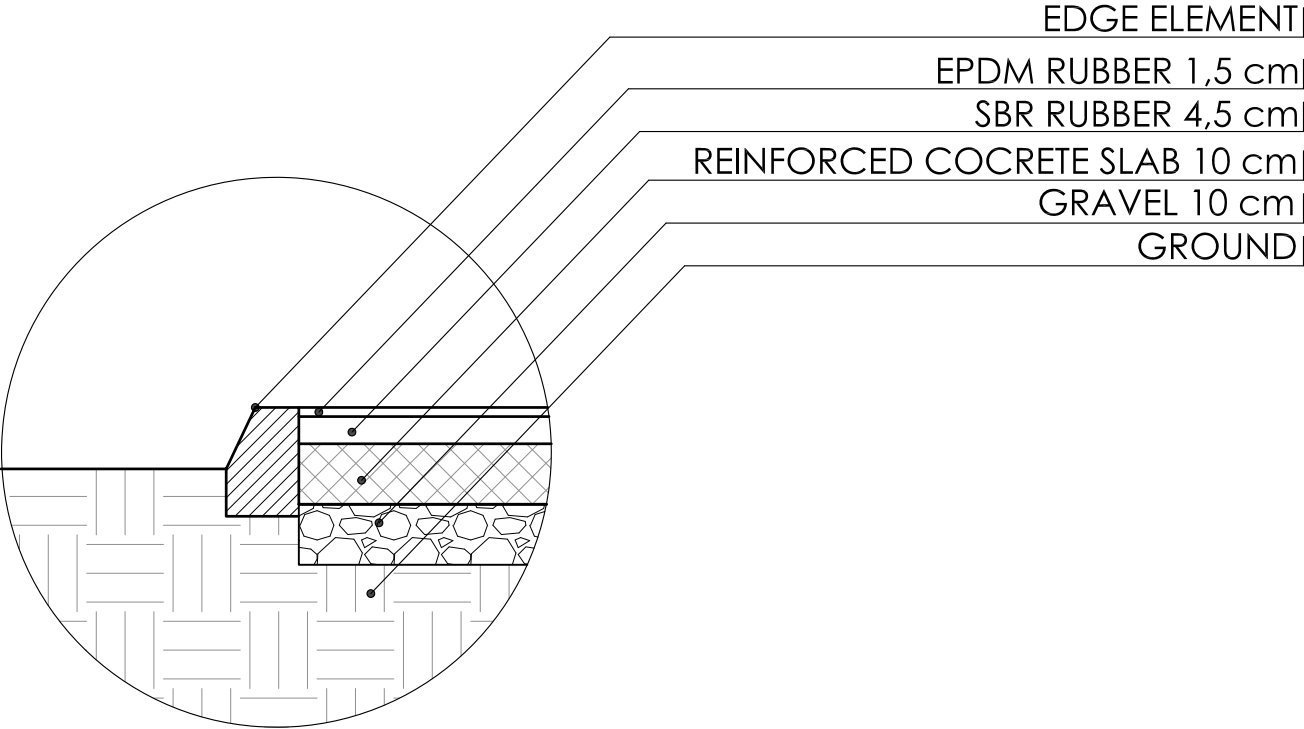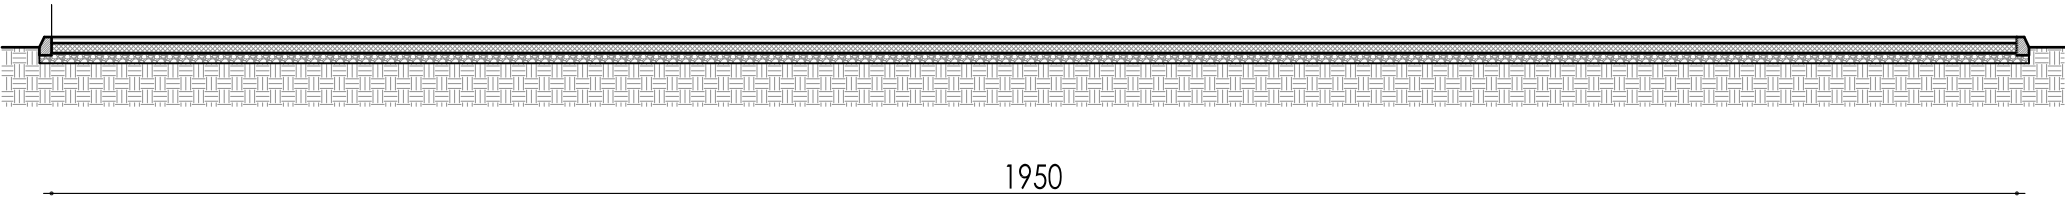

PROJECT TITLE:

CHILDREN PLAYGROUND

CITY/MUNICIPALITY:

NOVI SAD

LOCATION-NAME OF THE PLAYGROUND:

Milice Stojadinović

BENEFICIARY:

Ministry of Youth and Sports



CLIENT:

Ministry of Finance, Department
for Contracting and Financing of
EU Funded Programmes (CFCU)

CONSULTANT:

iC consulenten Ziviltechniker GesmbH



DESIGN:


arch. MARKO STOJČIĆ

CONTENT: SECTION

SCALE: 1:75

DATE: AUGUST 2018

PAGE: 6.2.3

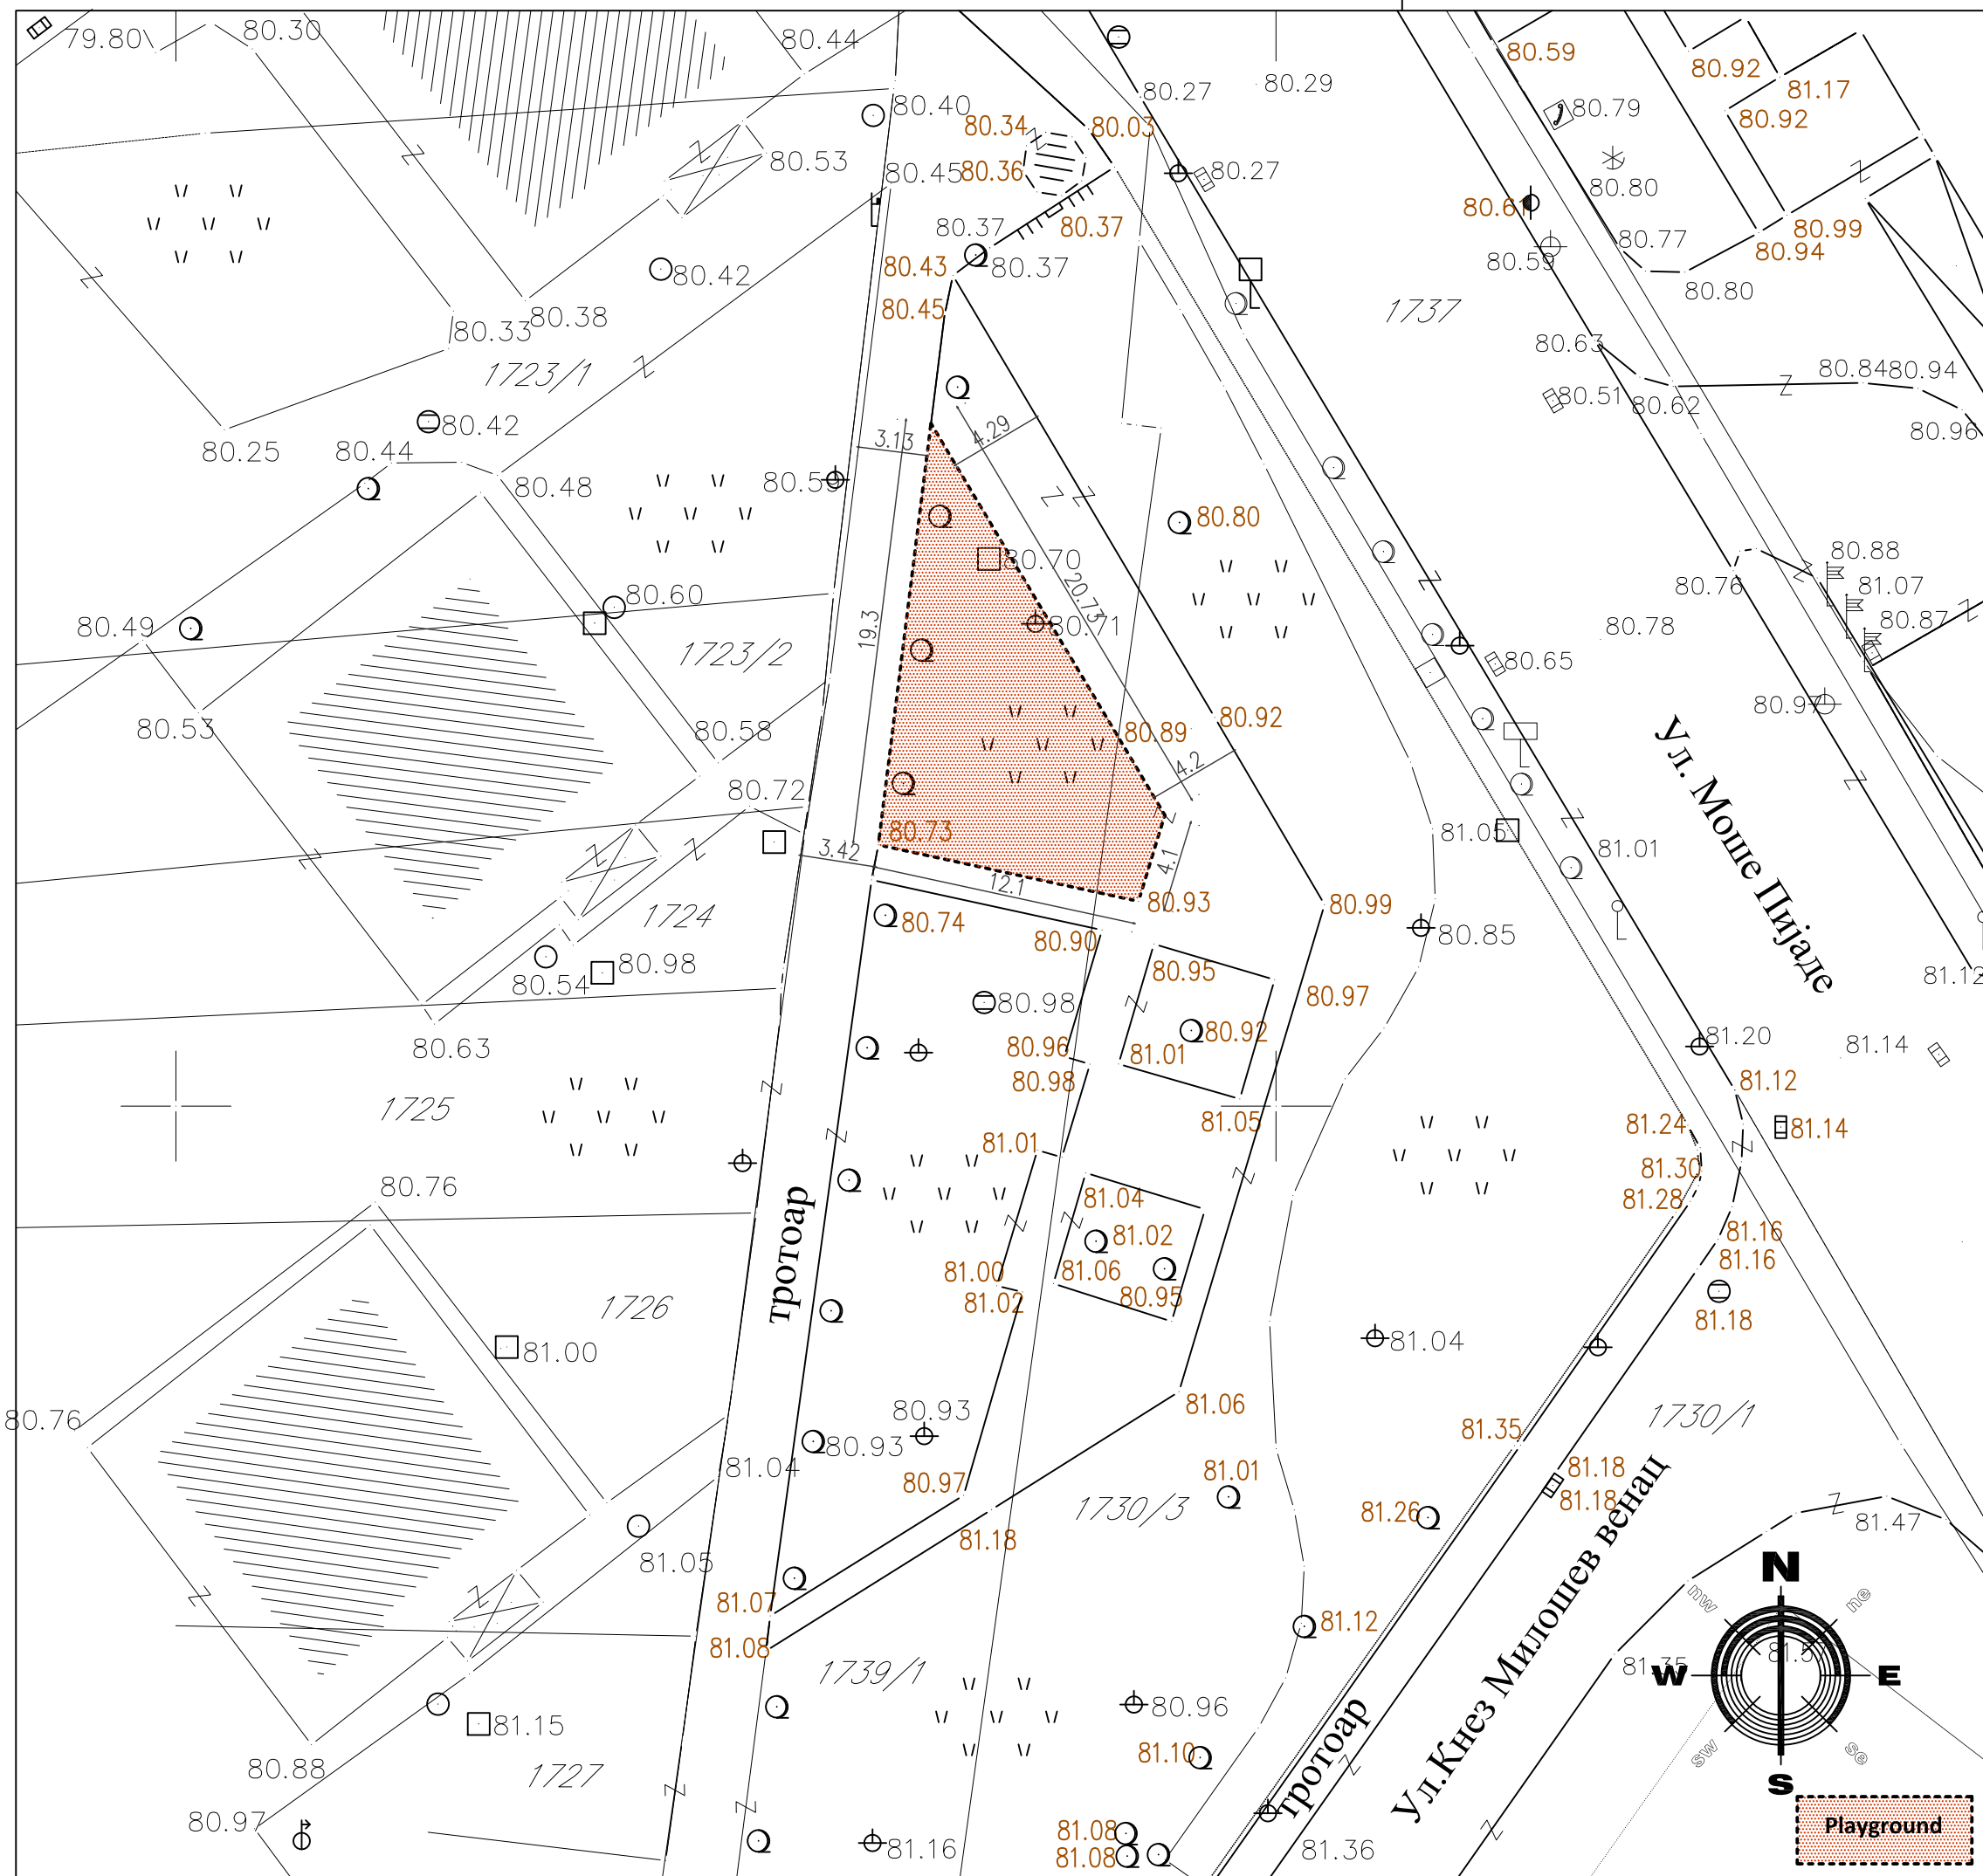

PROJECT TITLE:
CHILDREN PLAYGROUND

CITY/MUNICIPALITY:
POŽAREVAC

LOCATION-NAME OF THE PLAYGROUND:
Corner of streets Moše Pijade and
Knez Milošev venac

BENEFICIARY:
Ministry of Youth and Sports



CLIENT:

**Ministry of Finance, Department
for Contracting and Financing of
EU Funded Programmes (CFCU)**

CONSULTANT:
iC consulenten Ziviltechniker GesmbH



DESIGN:
arch. MARKO STOJČIĆ

CONTENT: **CADASTRAL PLAN**

SCALE: **1:300**

DATE: **AUGUST 2018**

PAGE: **7.1.1**

PROJECT TITLE:
CHILDREN PLAYGROUND

CITY/MUNICIPALITY:
POŽAREVAC

LOCATION-NAME OF THE PLAYGROUND:
Corner of streets Moše Pijade and
Knez Milošev venac

BENEFICIARY:
Ministry of Youth and Sports



CLIENT:

**Ministry of Finance, Department
for Contracting and Financing of
EU Funded Programmes (CFCU)**

CONSULTANT:
iC consulenten Ziviltechniker GesmbH




DESIGN:
arch. MARKO STOJČIĆ

CONTENT: **PLAYGROUND DISPOSITION**

SCALE: 1:75



DATE: AUGUST 2018

PAGE: 7.1.2

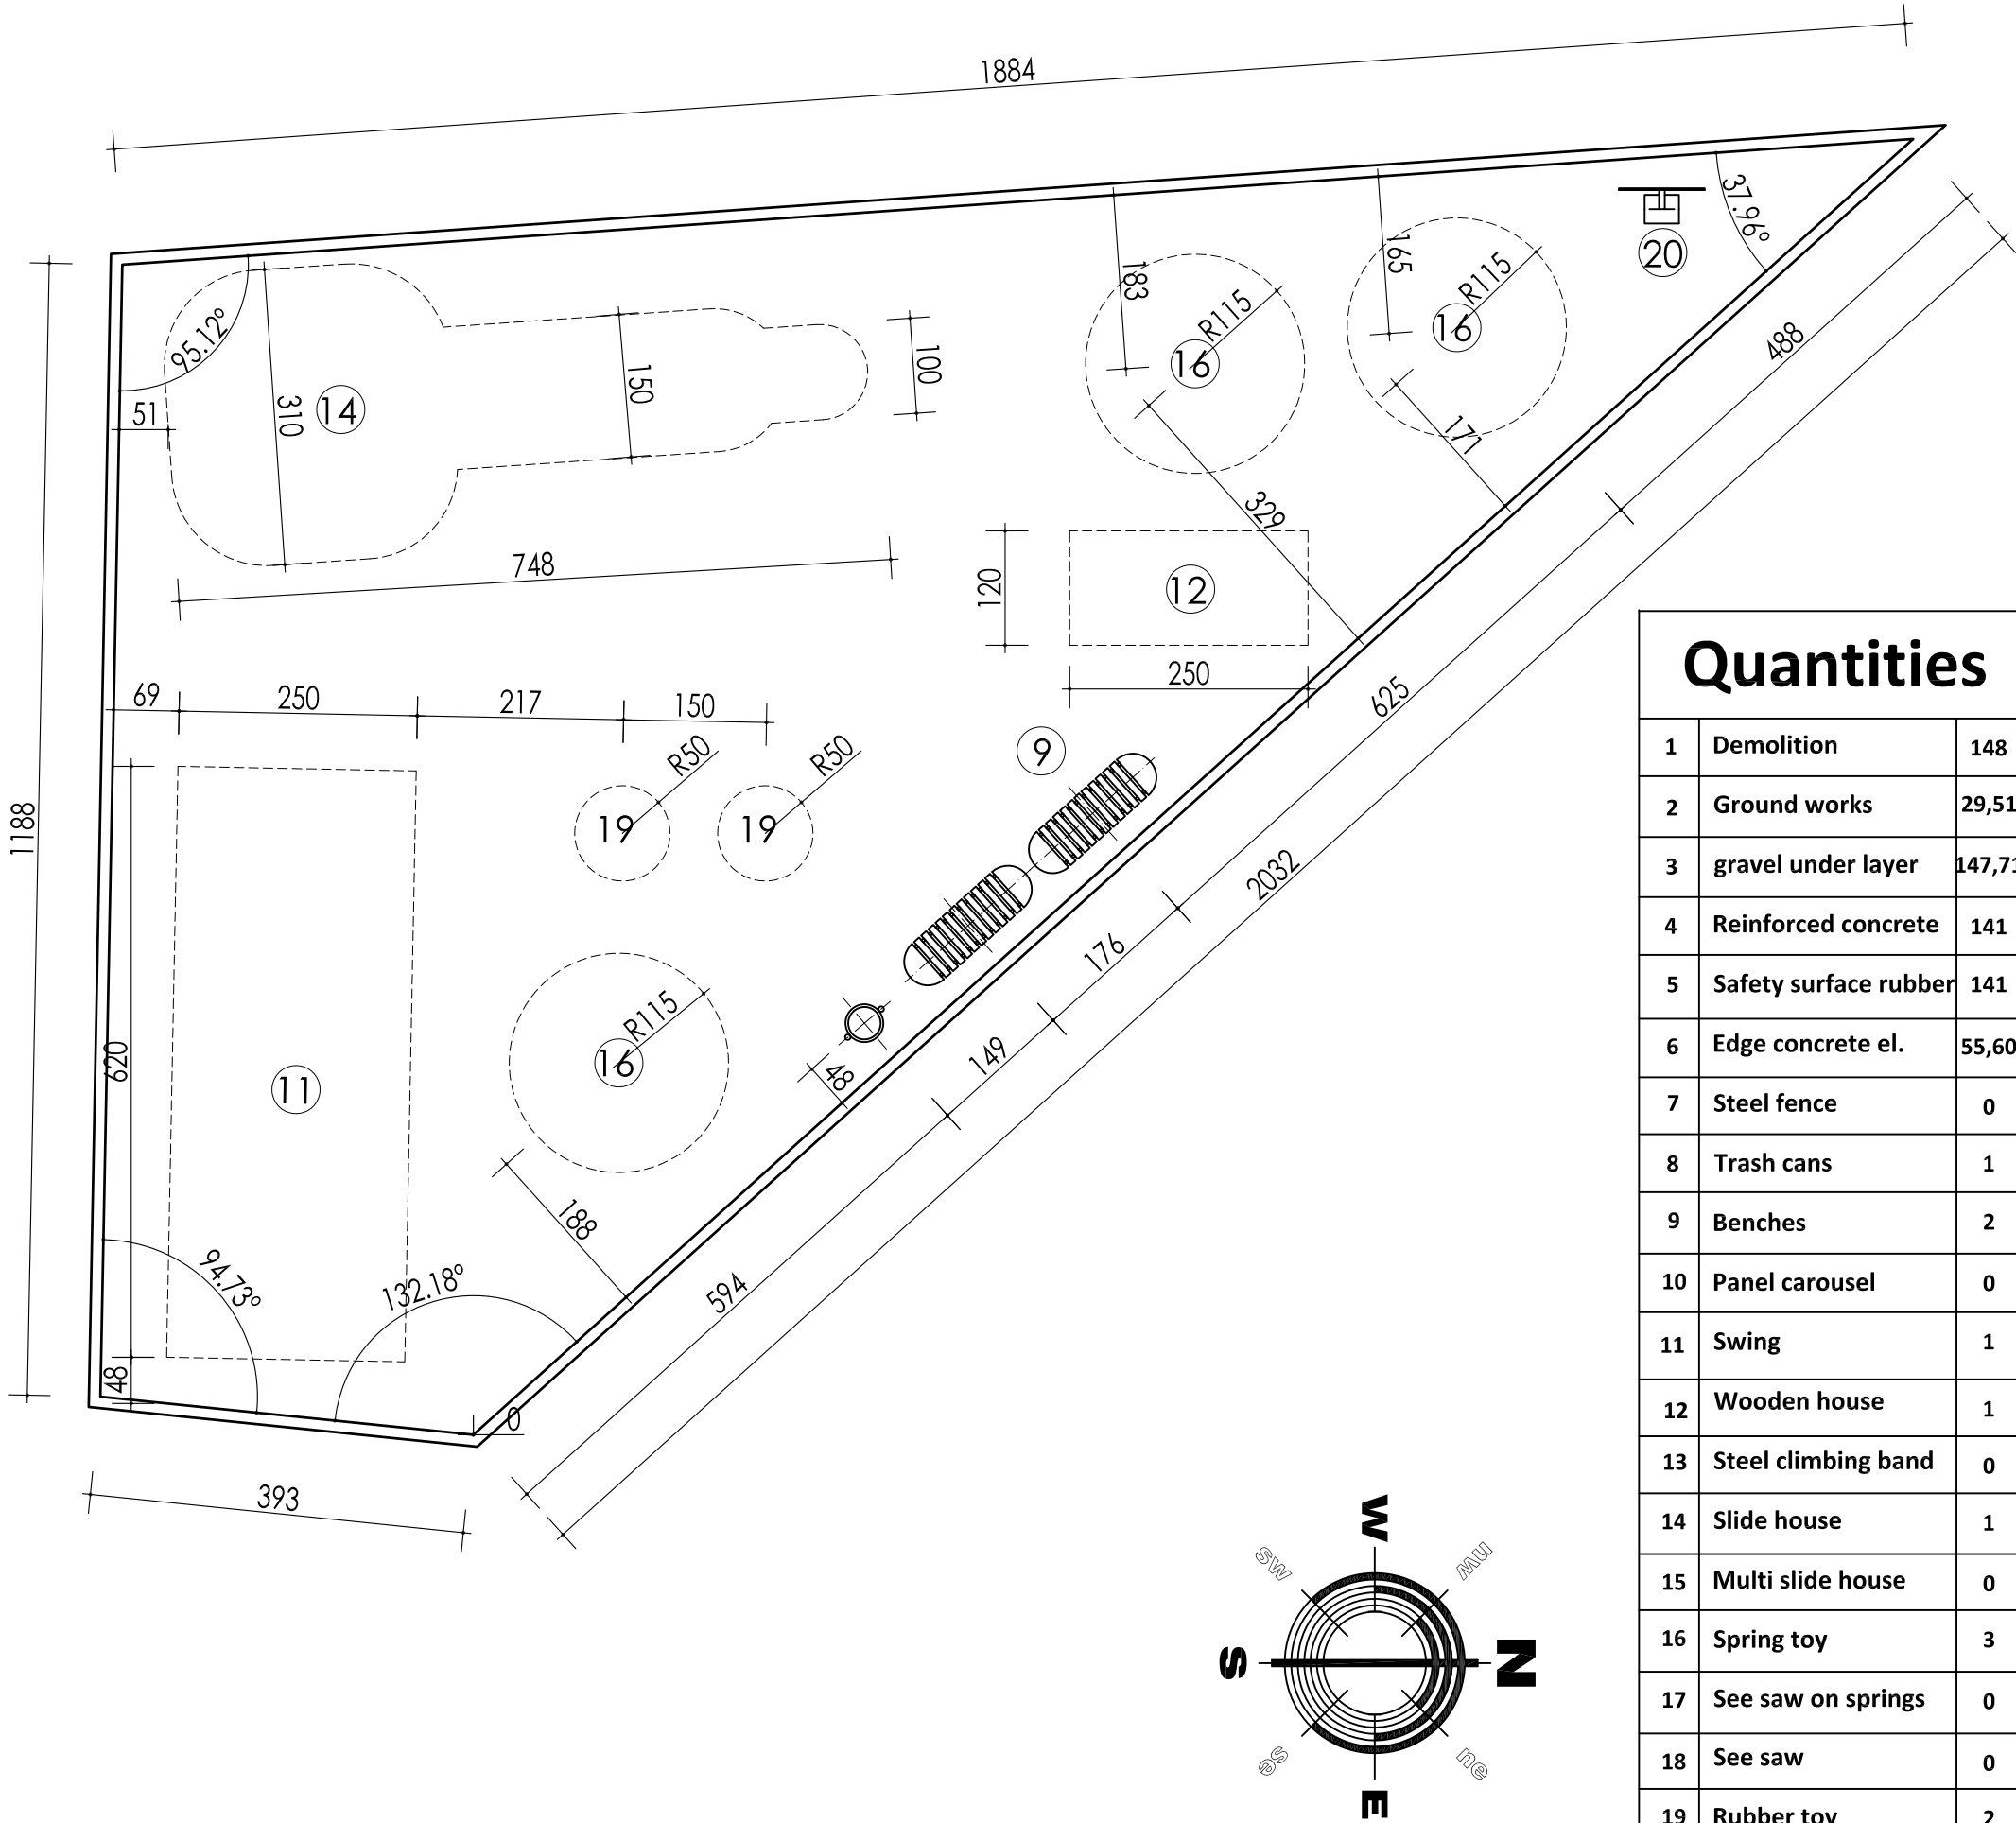



MAX. HEIGHT 280cm
FLOOR HEIGHT 170cm

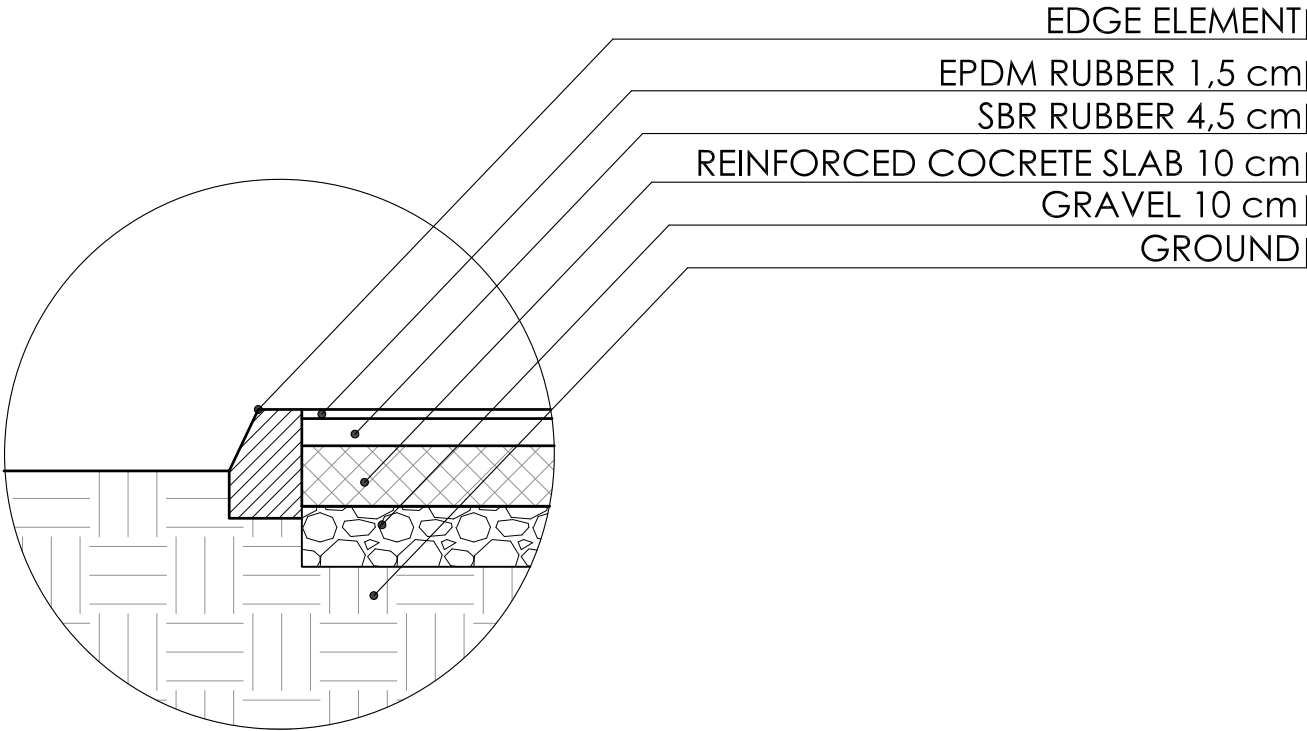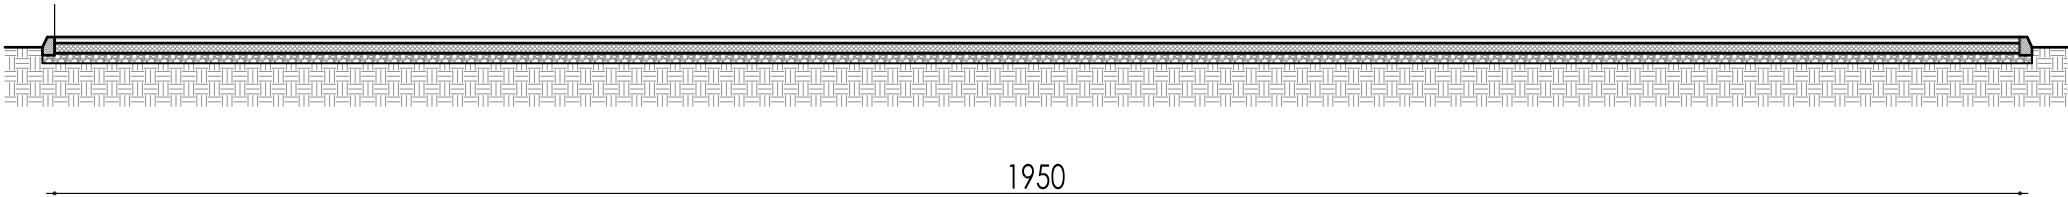

PROJECT TITLE:
CHILDREN PLAYGROUND

CITY/MUNICIPALITY:
POŽAREVAC

LOCATION-NAME OF THE PLAYGROUND:
Corner of streets Moše Pijade and
Knez Milošev venac

BENEFICIARY:
Ministry of Youth and Sports



CLIENT:

**Ministry of Finance, Department
for Contracting and Financing of
EU Funded Programmes (CFCU)**

CONSULTANT:
iC consulenten Ziviltechniker GesmbH



DESIGN:
arch. MARKO STOJČIĆ

CONTENT: **SECTION**

SCALE: 1:75

DATE: AUGUST 2018

PAGE: 7.1.3

PROJECT TITLE:
CHILDREN PLAYGROUND

CITY/MUNICIPALITY:
POŽAREVAC

LOCATION-NAME OF THE PLAYGROUND:
Milena Pavlović Barili Park in Voje
Dulića Street

BENEFICIARY:
Ministry of Youth and Sports



CLIENT:

**Ministry of Finance, Department
for Contracting and Financing of
EU Funded Programmes (CFCU)**

CONSULTANT:
iC consulenten Ziviltechniker GesmbH




DESIGN:
arch. MARKO STOJČIĆ


CONTENT: CADASTRAL PLAN

SCALE: 1:300

DATE: AUGUST 2018



PAGE: 7.2.1

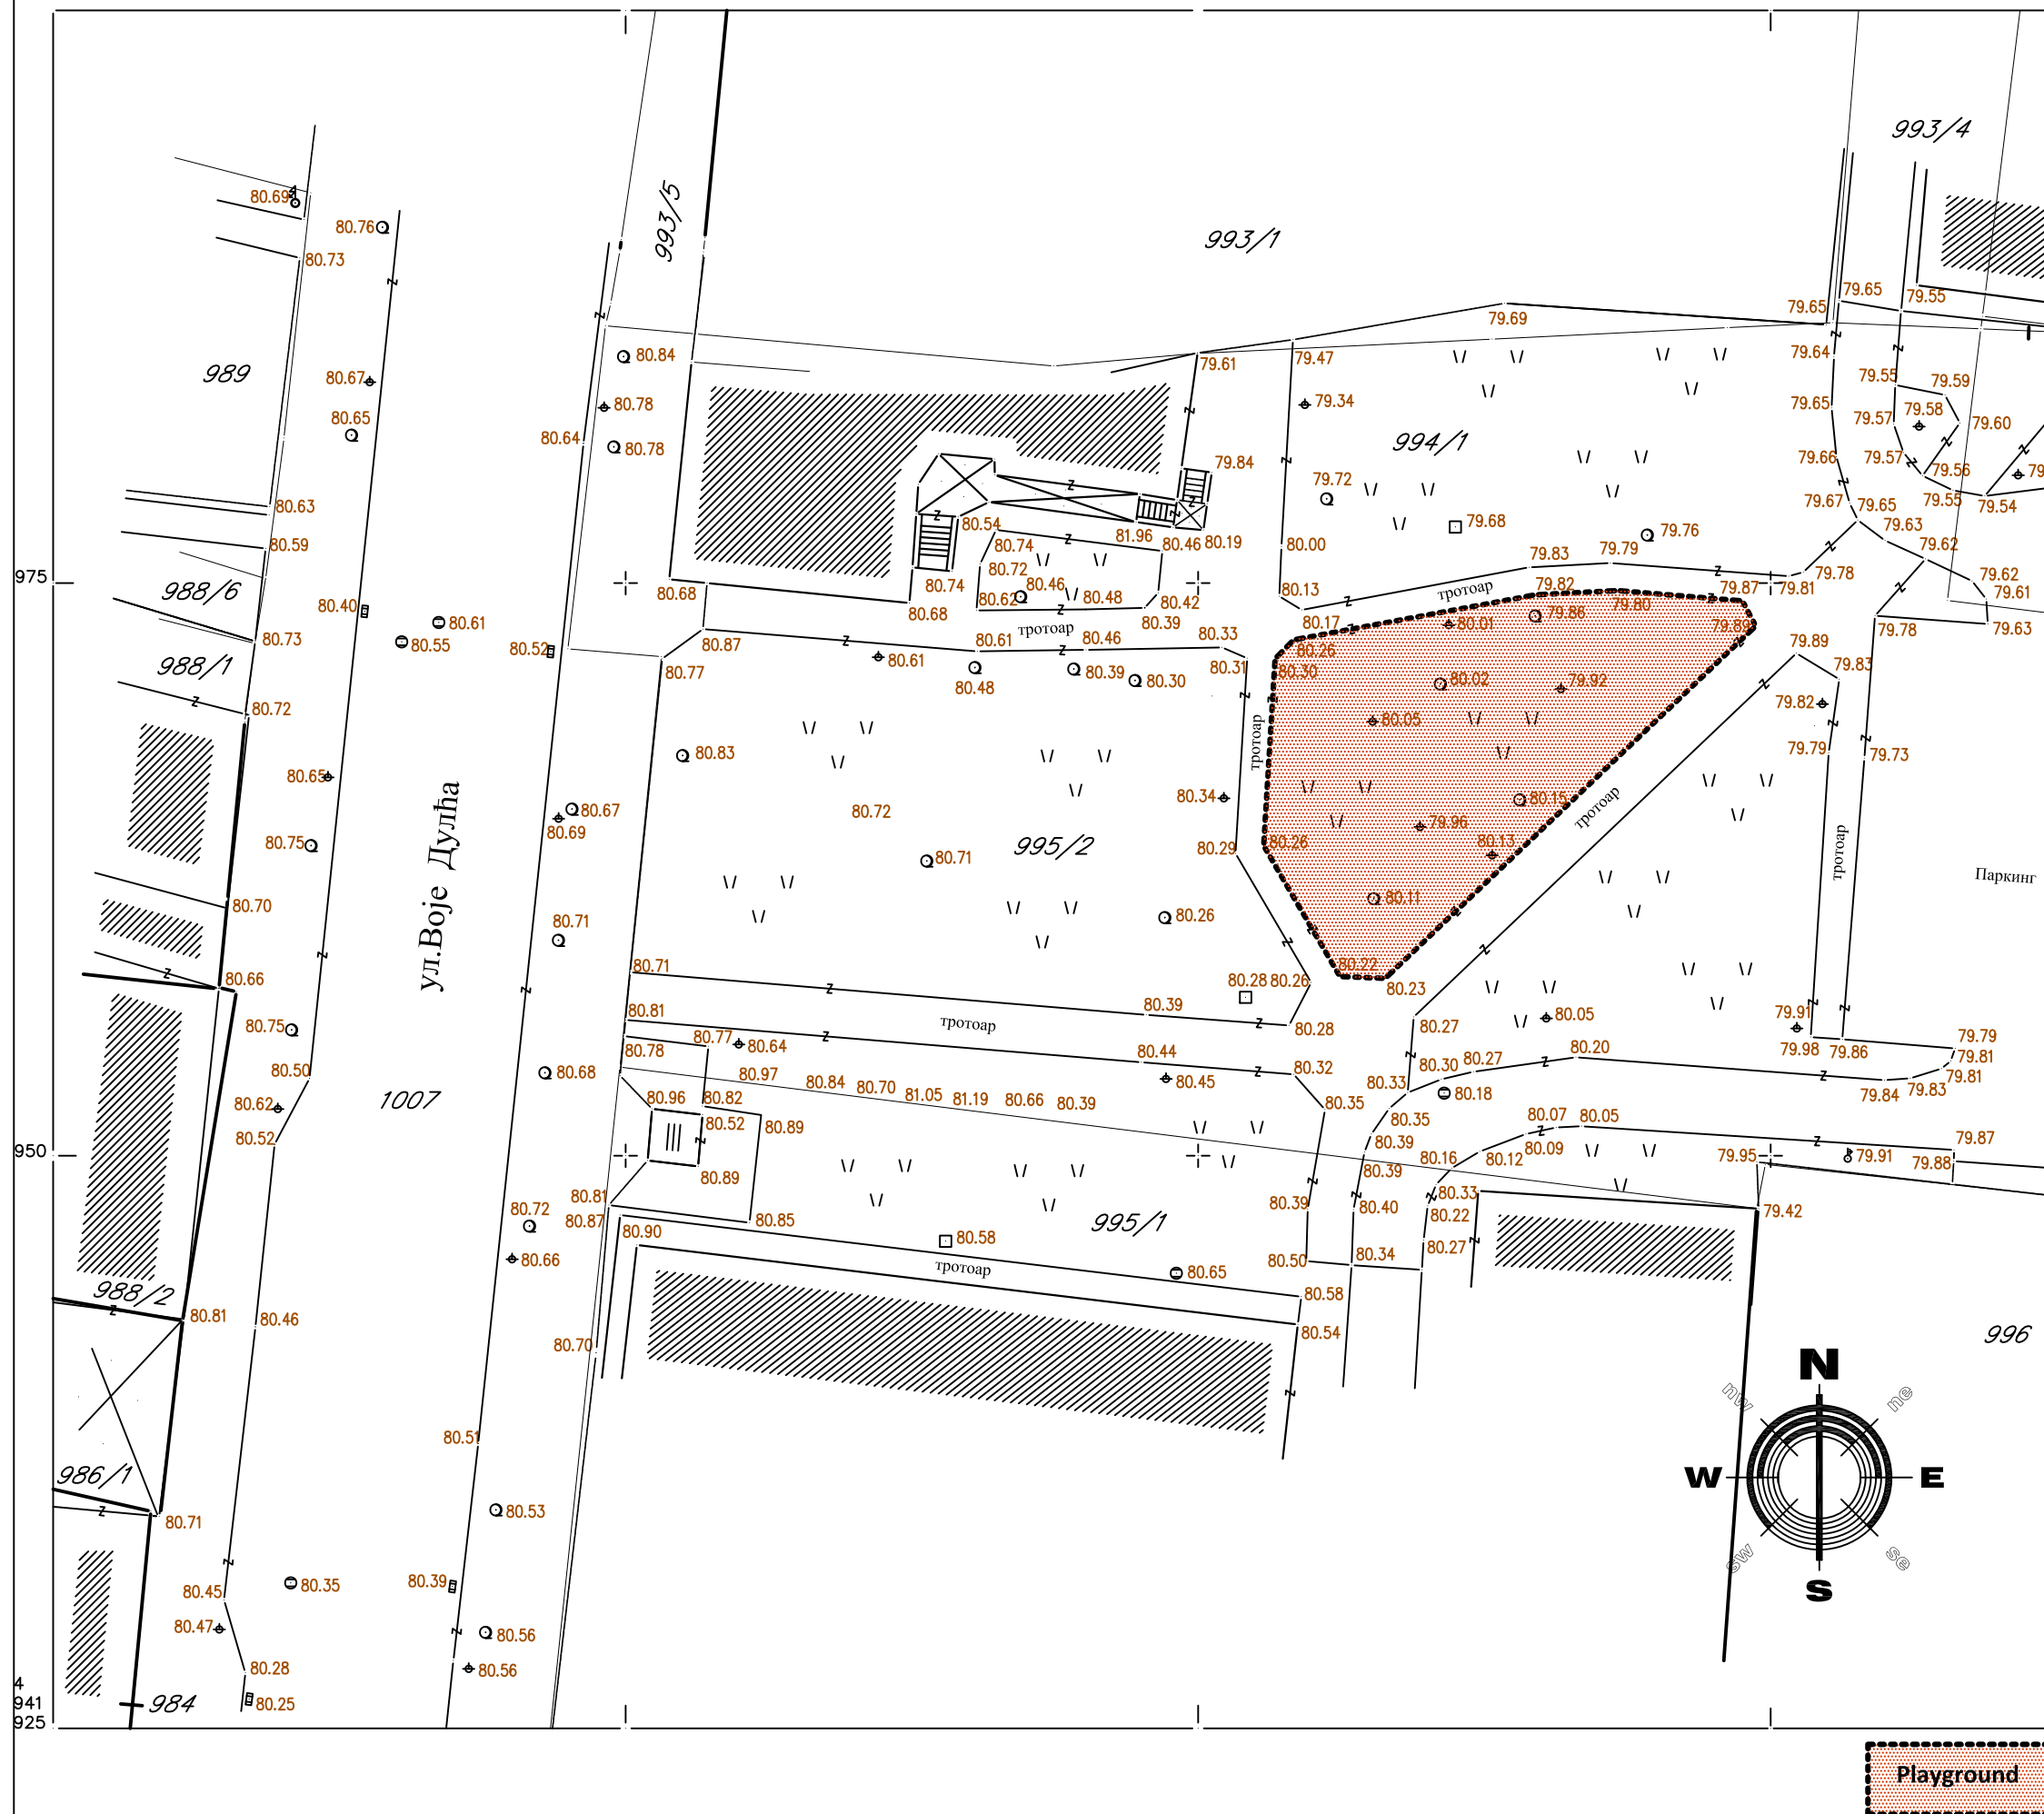

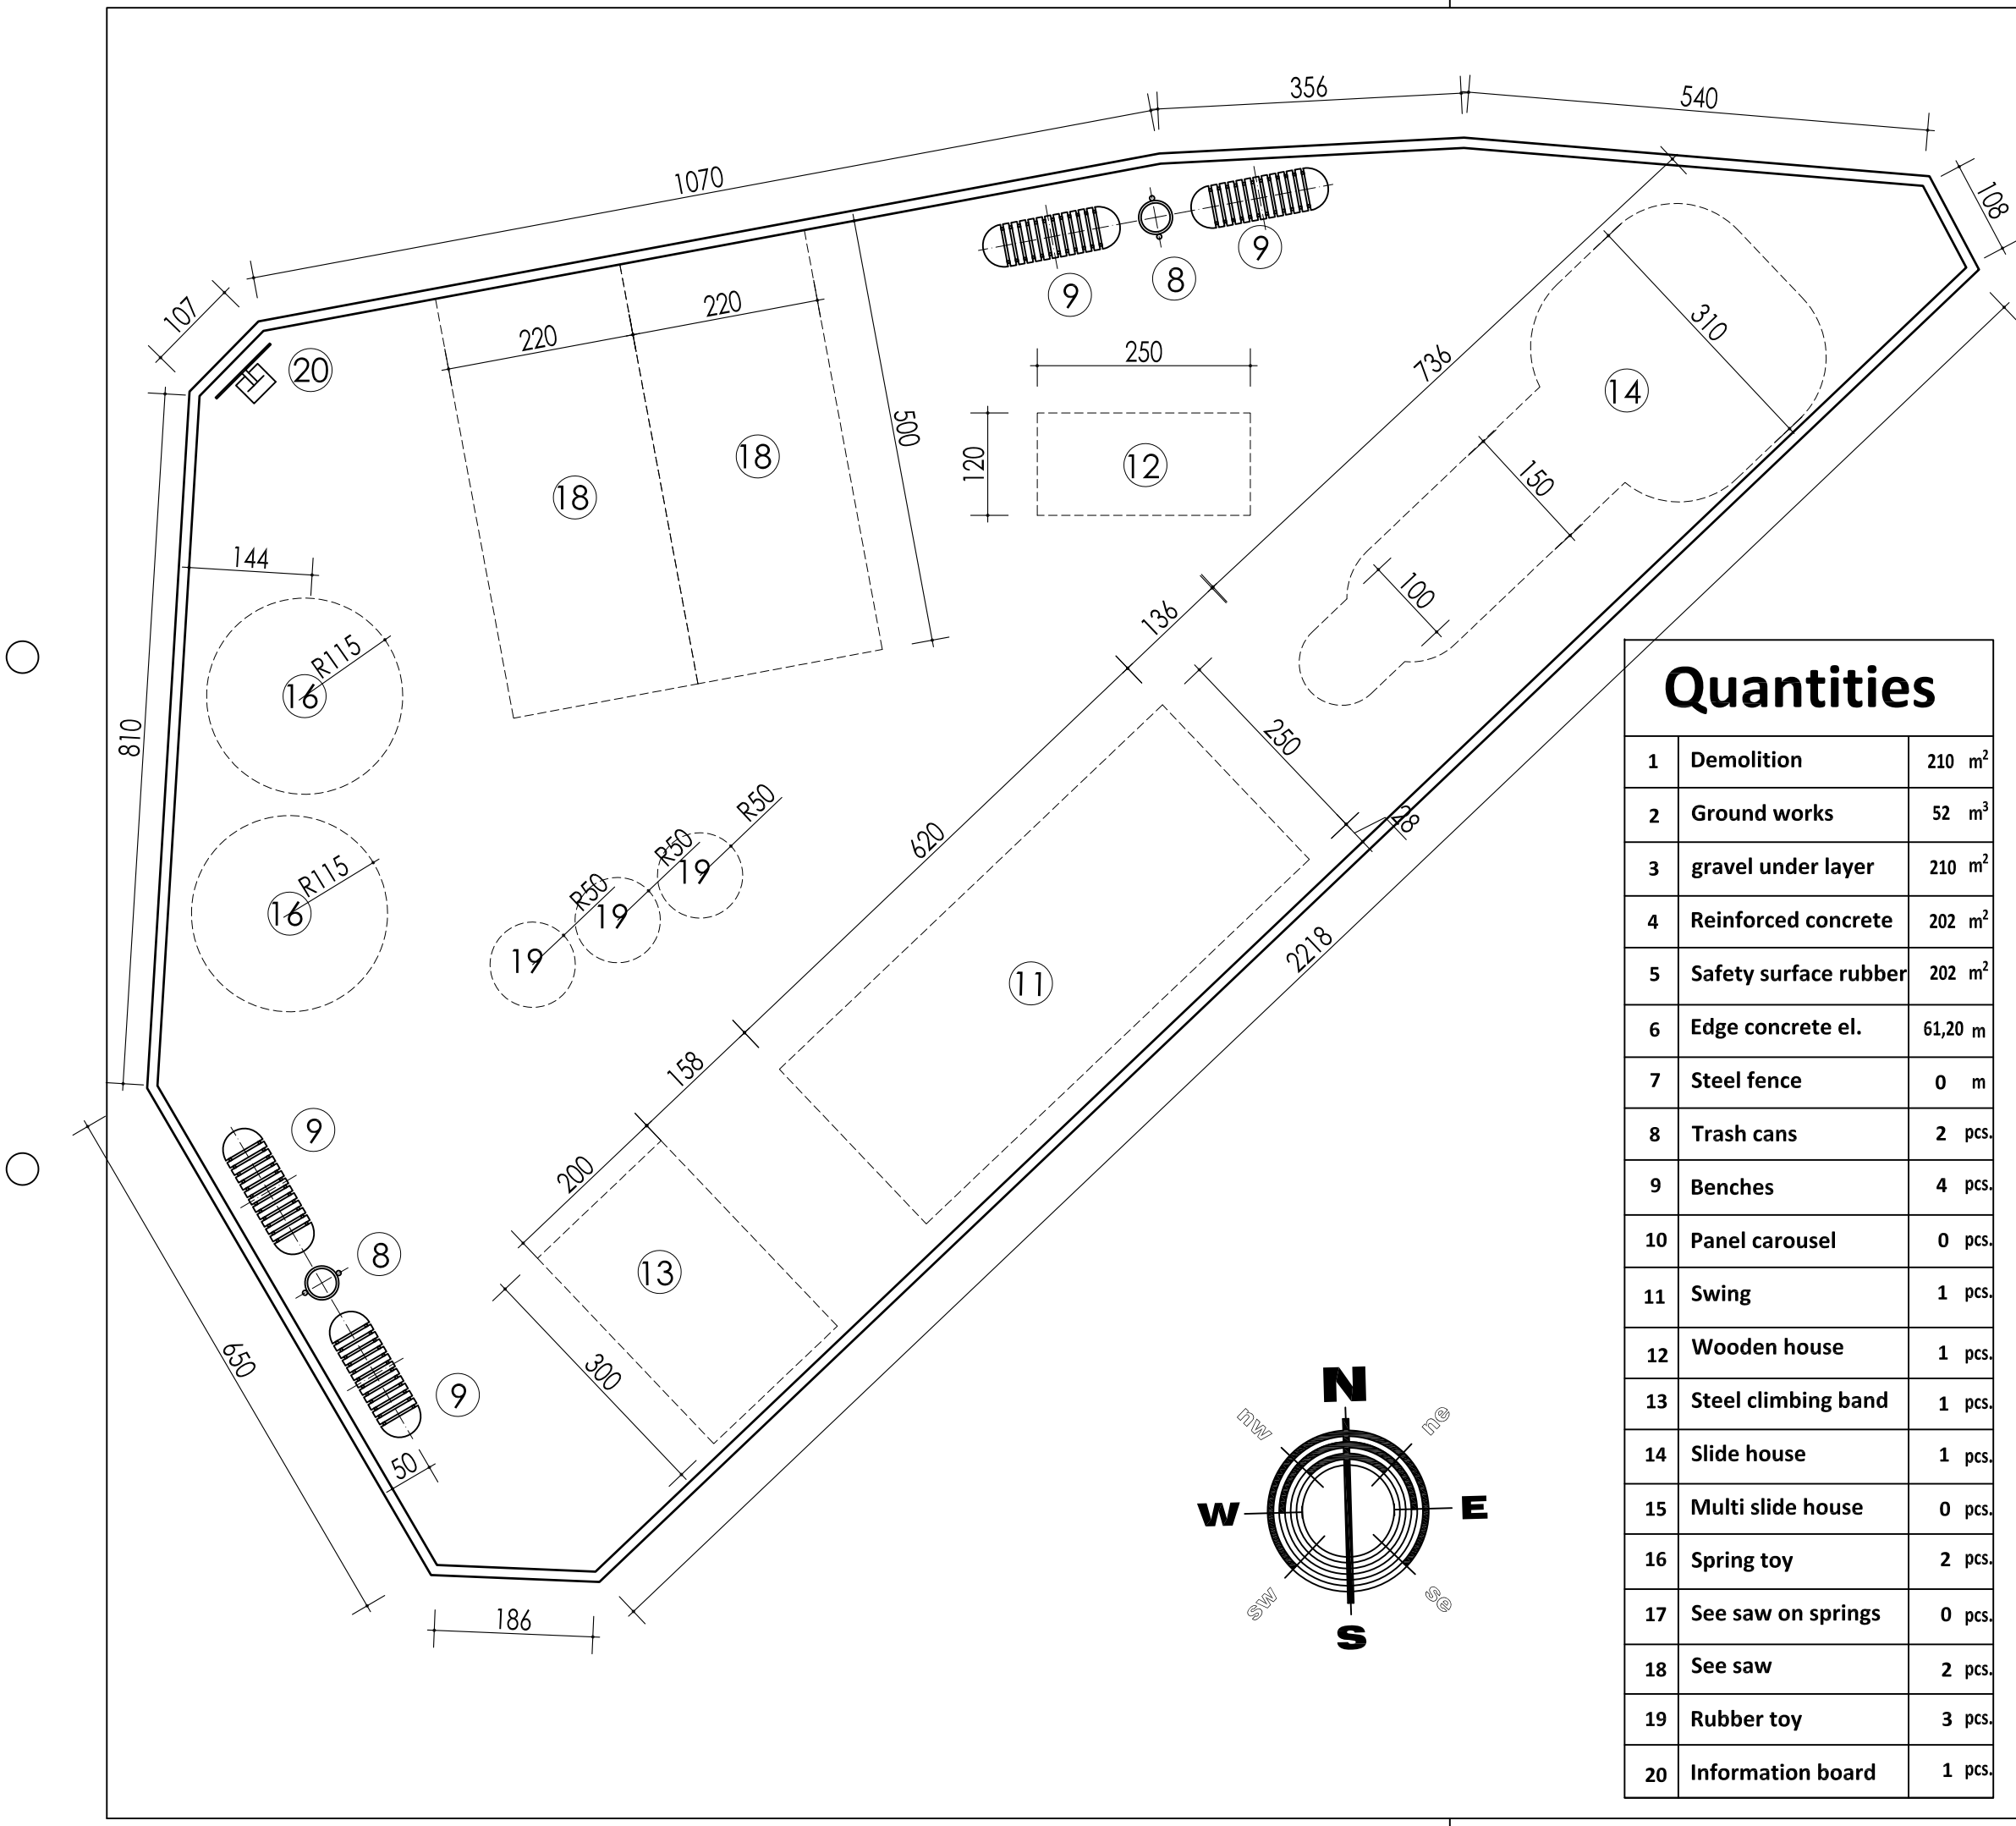

Quantities		
1	Demolition	210 m ²
2	Ground works	52 m ³
3	gravel under layer	210 m ²
4	Reinforced concrete	202 m ²
5	Safety surface rubber	202 m ²
6	Edge concrete el.	61,20 m
7	Steel fence	0 m
8	Trash cans	2 pcs.
9	Benches	4 pcs.
10	Panel carousel	0 pcs.
11	Swing	1 pcs.
12	Wooden house	1 pcs.
13	Steel climbing band	1 pcs.
14	Slide house	1 pcs.
15	Multi slide house	0 pcs.
16	Spring toy	2 pcs.
17	See saw on springs	0 pcs.
18	See saw	2 pcs.
19	Rubber toy	3 pcs.
20	Information board	1 pcs.

PROJECT TITLE: CHILDREN PLAYGROUND	
CITY/MUNICIPALITY: POŽAREVAC	
LOCATION-NAME OF THE PLAYGROUND: Milena Pavlović Barili Park in Voje Dulića Street	
BENEFICIARY: Ministry of Youth and Sports 	
CLIENT: Ministry of Finance, Department for Contracting and Financing of EU Funded Programmes (CFCU)	
CONSULTANT: iC consulenten Ziviltechniker GesmbH  a member of IC group	
DESIGN: arch. MARKO STOJČIĆ	
CONTENT: PLAYGROUND DISPOSITION	
SCALE:	1:75
DATE:	AUGUST 2018
PAGE:	7.2.2

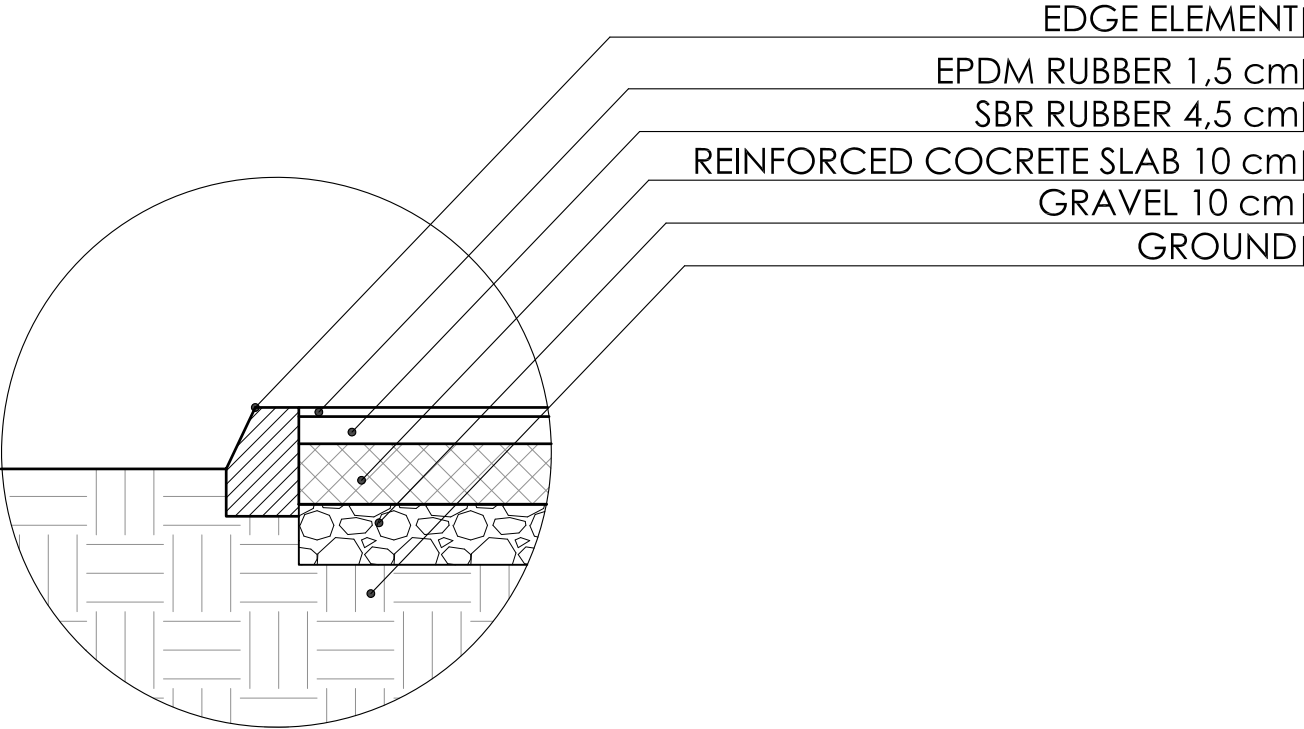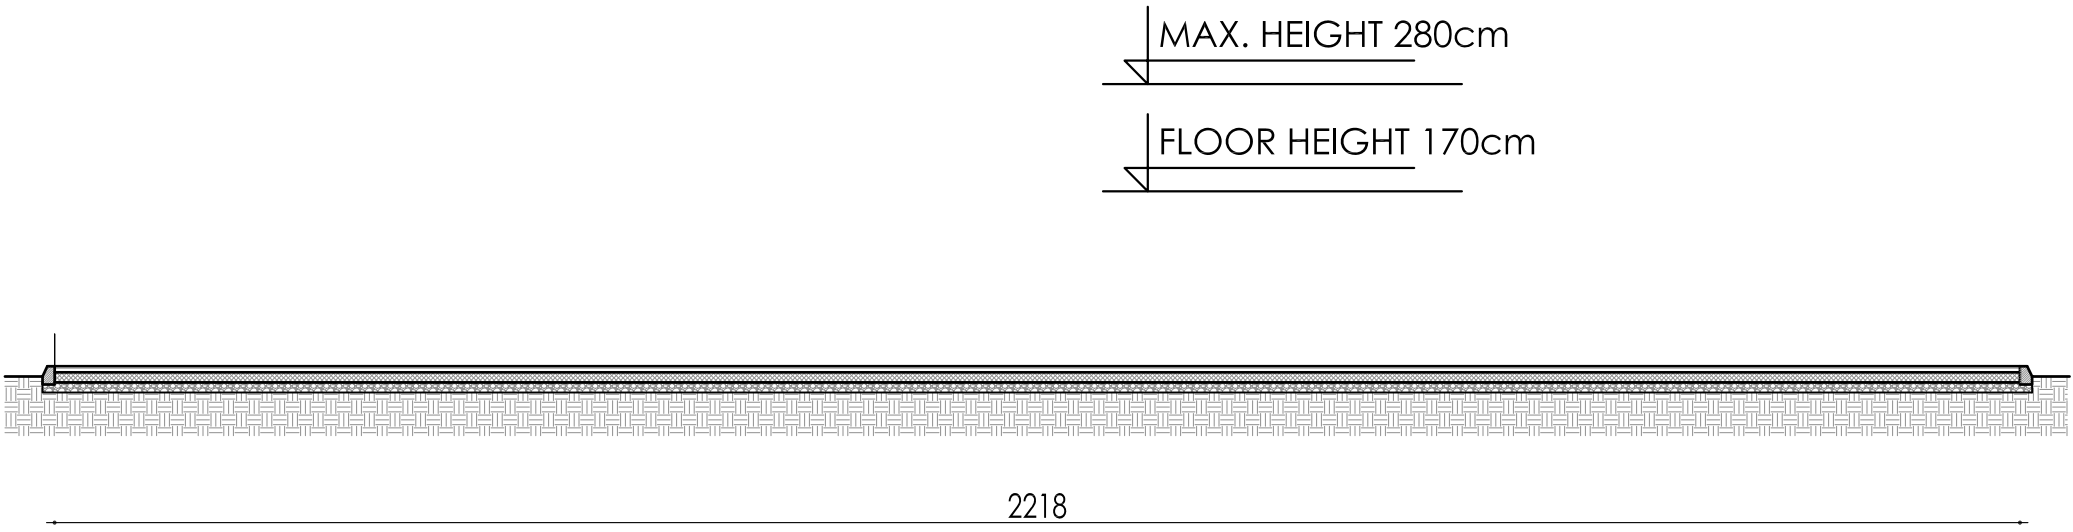

PROJECT TITLE:
CHILDREN PLAYGROUND

CITY/MUNICIPALITY:
POŽAREVAC

LOCATION-NAME OF THE PLAYGROUND:
Milena Pavlović Barili Park in Voje
Dulića Street

BENEFICIARY:
Ministry of Youth and Sports



CLIENT:

**Ministry of Finance, Department
for Contracting and Financing of
EU Funded Programmes (CFCU)**

CONSULTANT:
iC consulenten Ziviltechniker GesmbH

 a member of IC group


DESIGN:
arch. MARKO STOJČIĆ

CONTENT: SECTION



SCALE: 1:75

DATE: AUGUST 2018

PAGE: 7.2.3

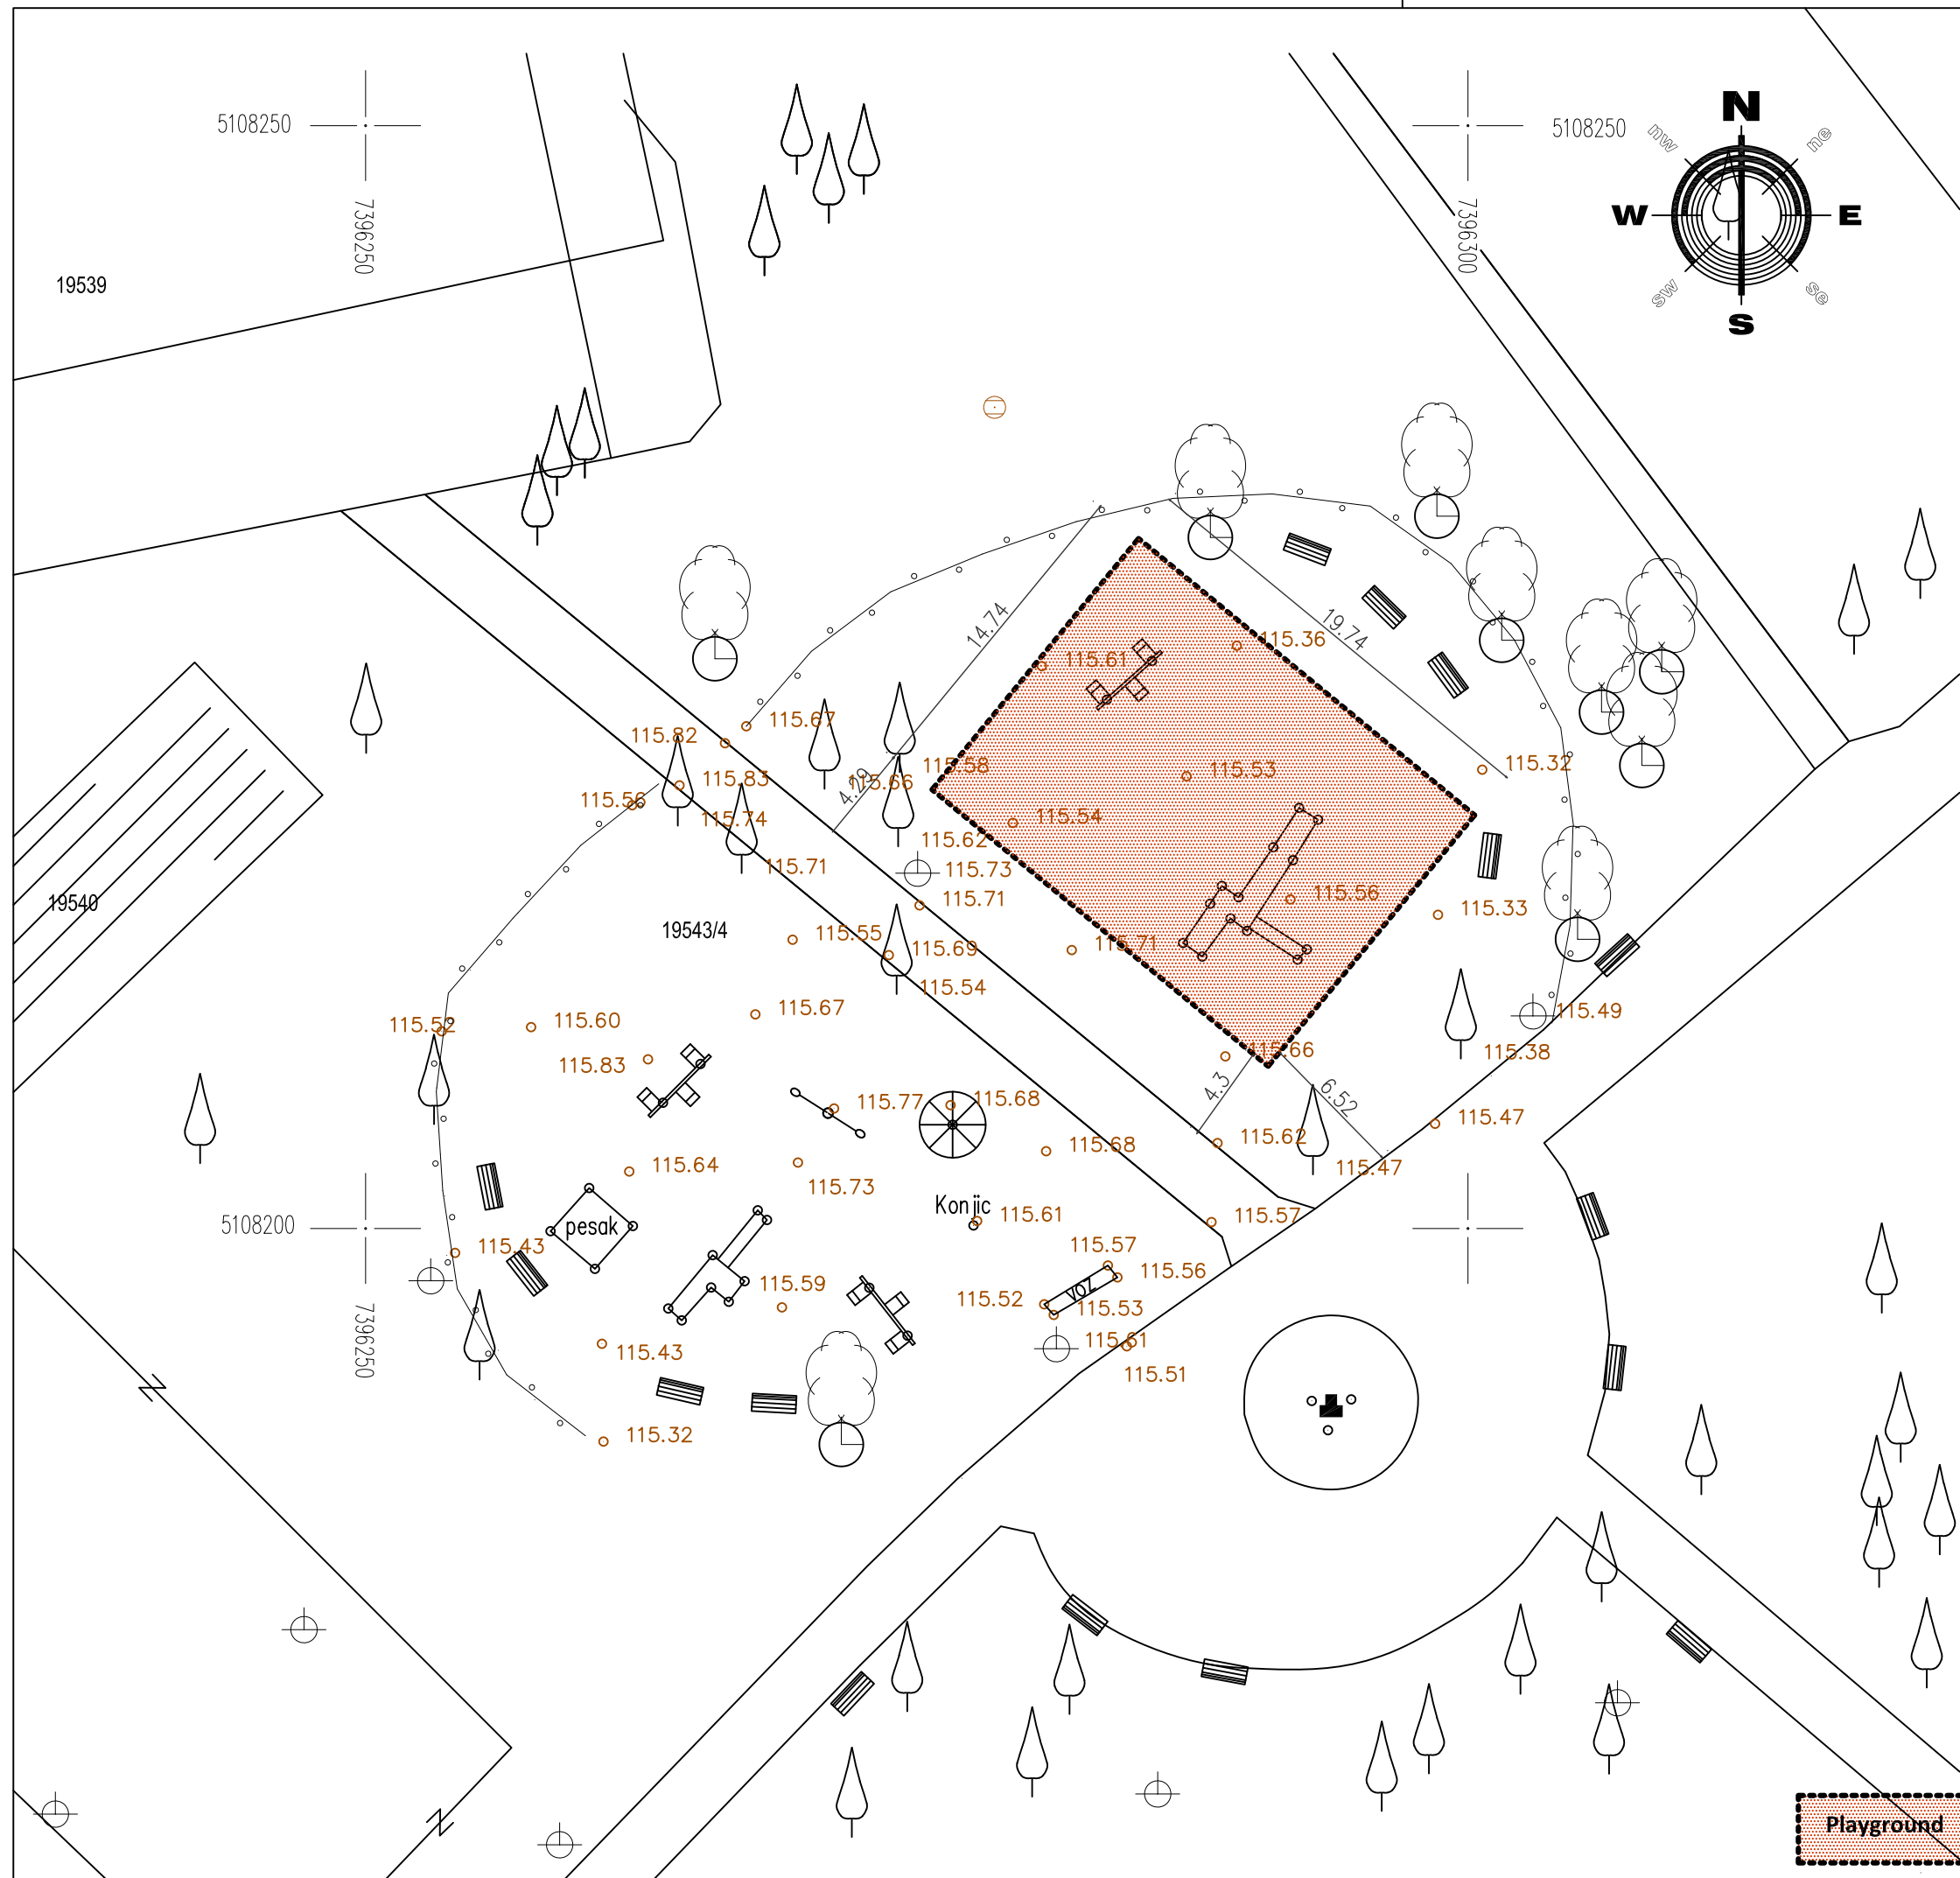

PROJECT TITLE: CHILDREN PLAYGROUND	
CITY/MUNICIPALITY: SUBOTICA	
LOCATION-NAME OF THE PLAYGROUND: “Dudova šuma” park	
BENEFICIARY: Ministry of Youth and Sports 	
CLIENT: Ministry of Finance, Department for Contracting and Financing of EU Funded Programmes (CFCU)	
CONSULTANT: iC consulenten Ziviltechniker GesmbH  a member of IC group	
DESIGN: arch. MARKO STOJČIĆ	
CONTENT: CADASTRAL PLAN	
SCALE:	1:300
DATE:	AUGUST 2018
PAGE:	8.1.1

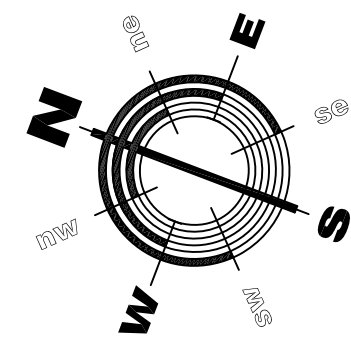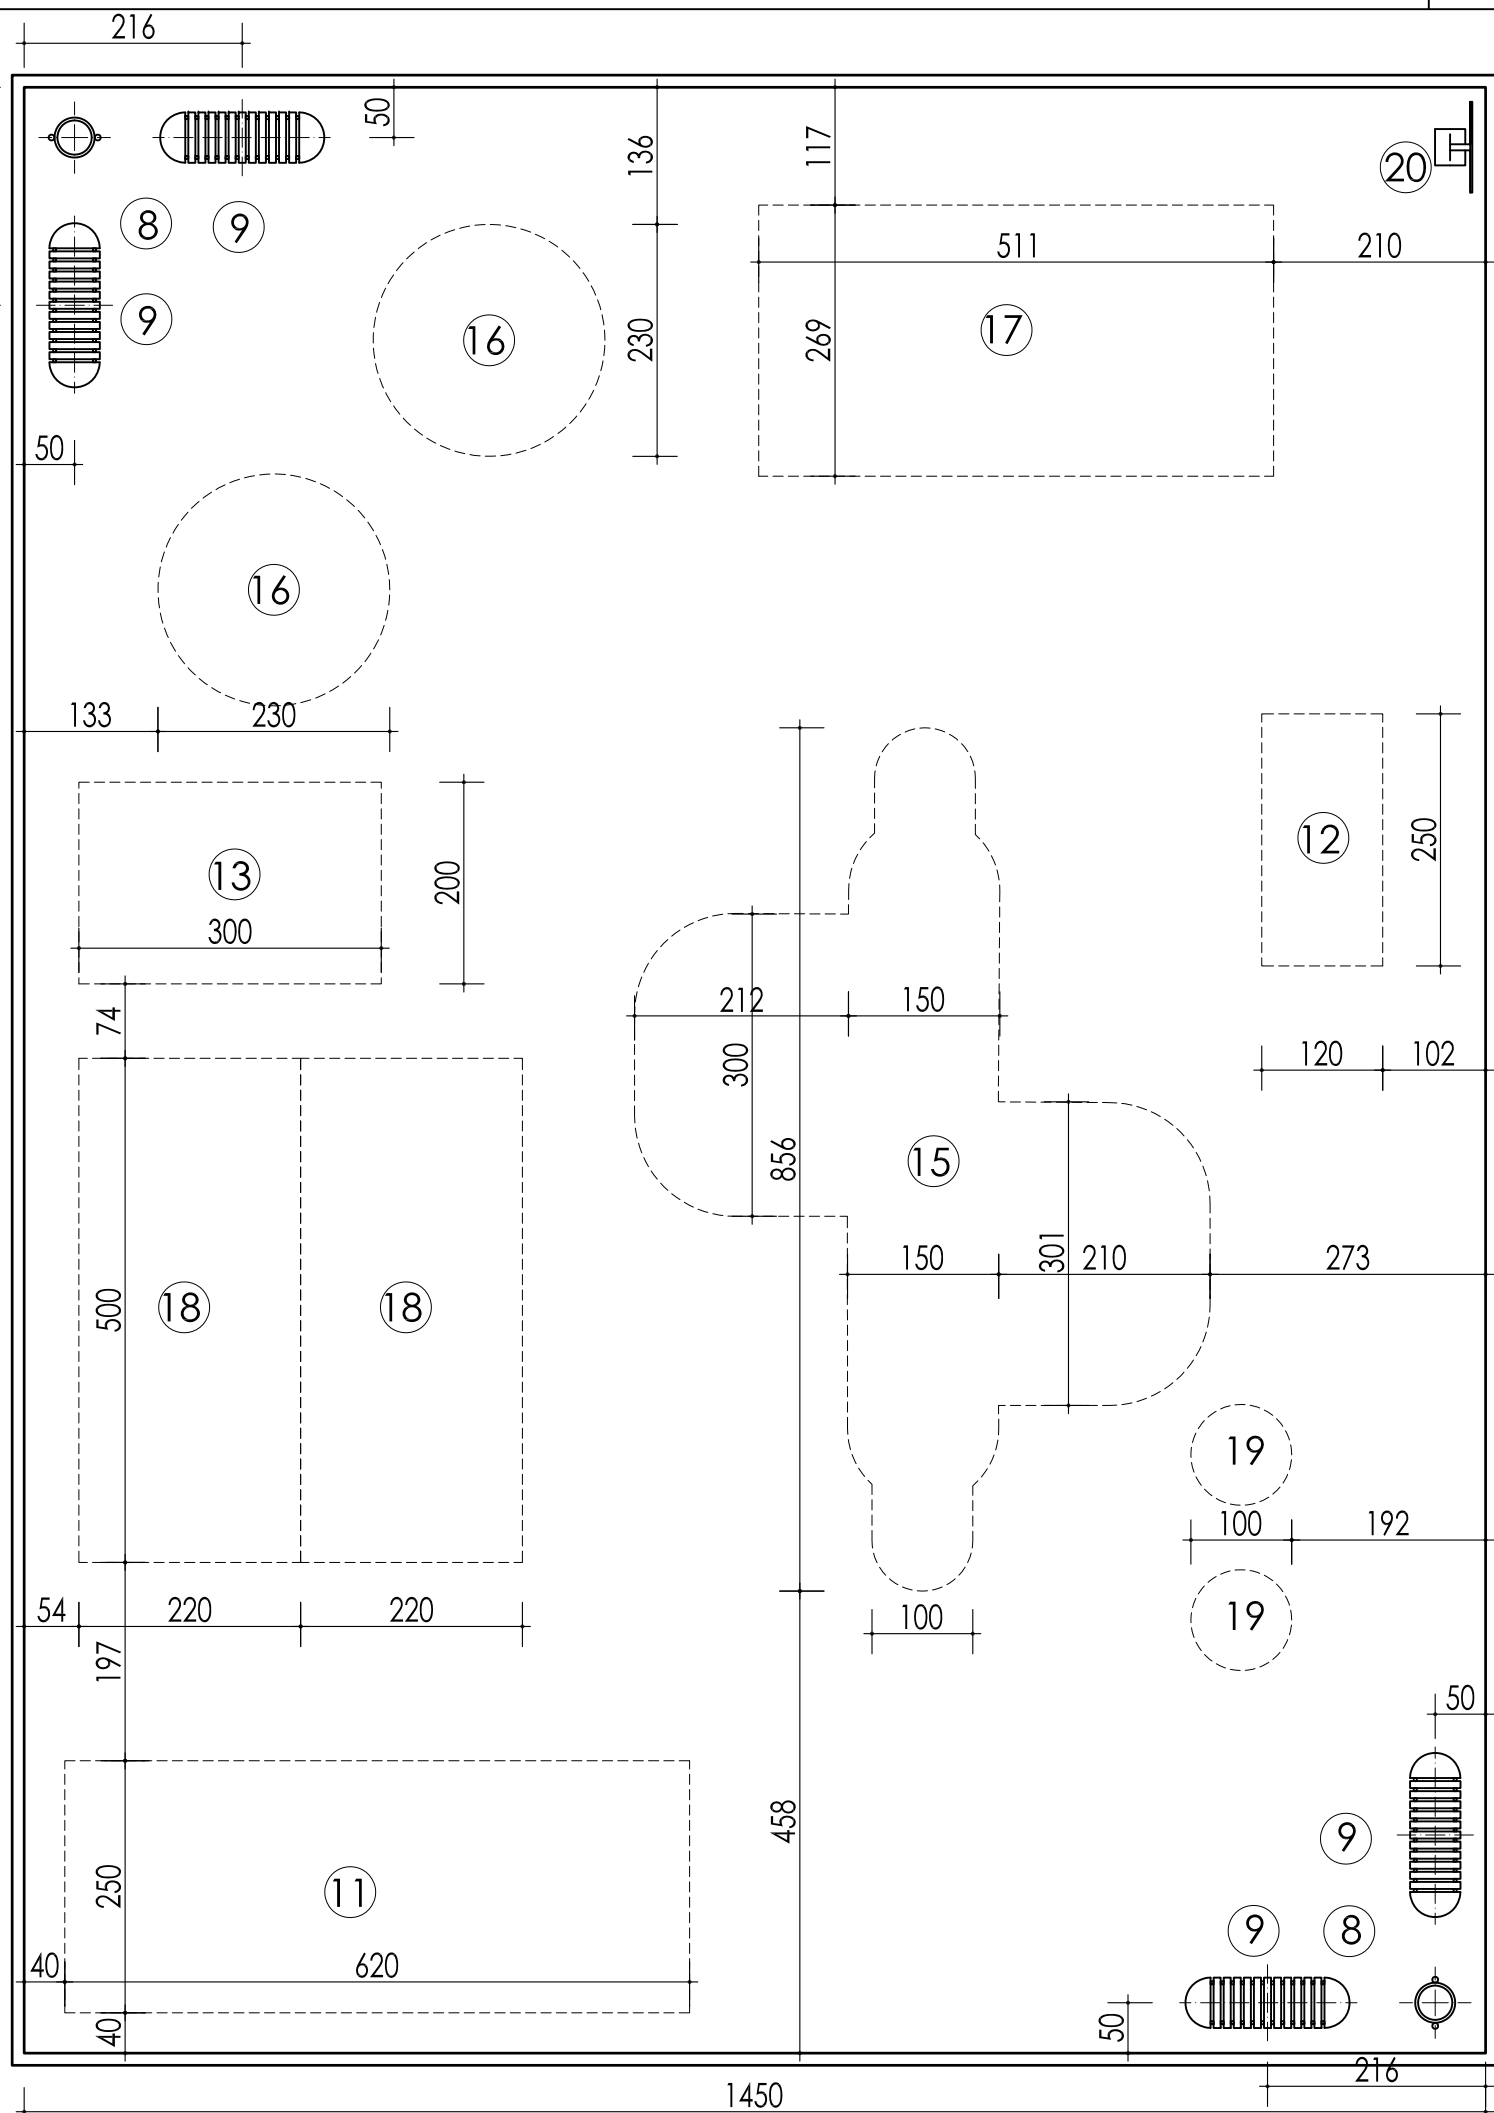



Quantities		
1	Demolition	291 m ²
2	Ground works	68,26 m ³
3	gravel under layer	291,00m ²
4	Reinforced concrete	282.75m ²
5	Safety surface rubber	282.75m ²
6	Edge concrete el.	68.48 m
7	Steel fence	0 m
8	Trash cans	2 pcs.
9	Benches	4 pcs.
10	Panel carousel	0 pcs.
11	Swing	1 pcs.
12	Wooden house	1 pcs.
13	Steel climbing band	1 pcs.
14	Slide house	0 pcs.
15	Multi slide house	1 pcs.
16	Spring toy	2 pcs.
17	See saw on springs	1 pcs.
18	See saw	2 pcs.
19	Rubber toy	2 pcs.
20	Information board	1 pcs.

PROJECT TITLE: CHILDREN PLAYGROUND	
CITY/MUNICIPALITY: SUBOTICA	
LOCATION-NAME OF THE PLAYGROUND: “Dudova šuma” park	
BENEFICIARY: Ministry of Youth and Sports 	
CLIENT: Ministry of Finance, Department for Contracting and Financing of EU Funded Programmes (CFCU)	
CONSULTANT: iC consulenten Ziviltechniker GesmbH  a member of IC group	
DESIGN: arch. MARKO STOJČIĆ	
CONTENT: PLAYGROUND DISPOSITION	
SCALE:	1:75
DATE:	AUGUST 2018
PAGE:	8.1.2



MAX. HEIGHT 280cm

FLOOR HEIGHT 170cm

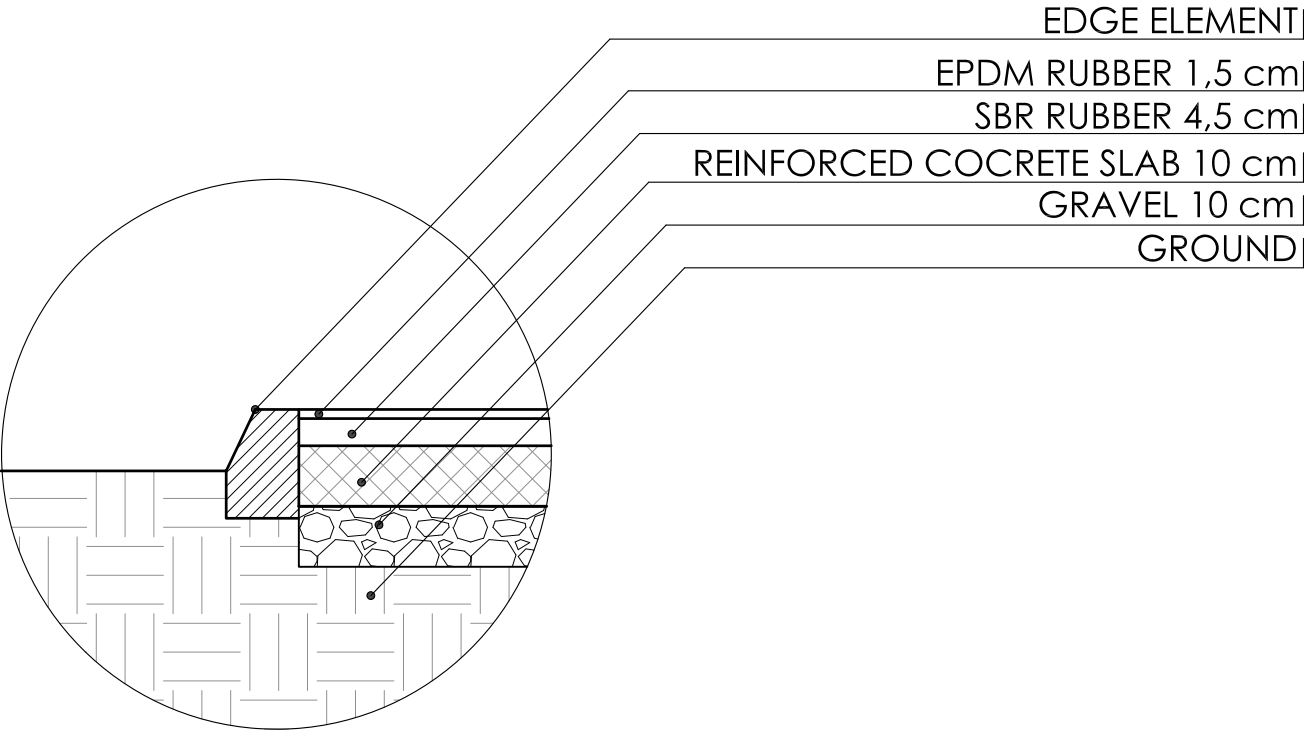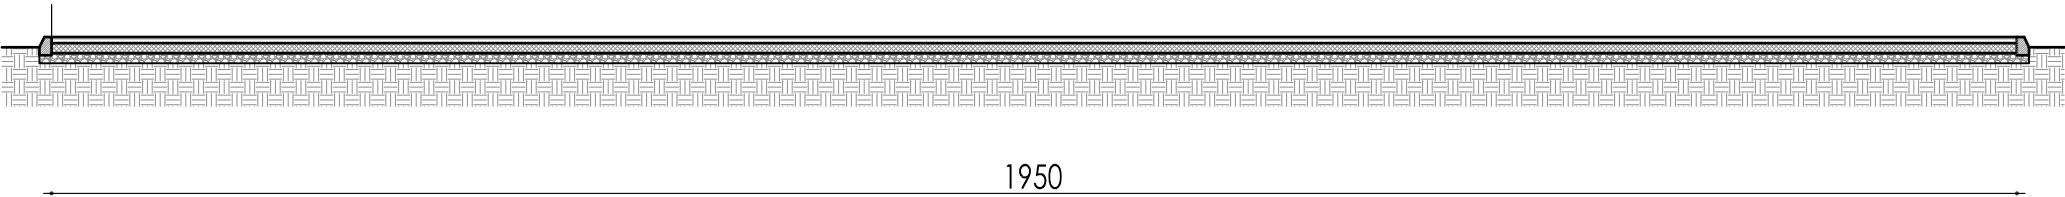

PROJECT TITLE:
CHILDREN PLAYGROUND

CITY/MUNICIPALITY:
SUBOTICA

LOCATION-NAME OF THE PLAYGROUND:
“Dudova šuma” park

BENEFICIARY:
Ministry of Youth and Sports



CLIENT:

Ministry of Finance, Department
for Contracting and Financing of
EU Funded Programmes (CFCU)

CONSULTANT:
iC consulenten Ziviltechniker GesmbH




DESIGN:
arch. MARKO STOJČIĆ

CONTENT: SECTION

SCALE: 1:75

DATE: AUGUST 2018

PAGE: 8.1.3

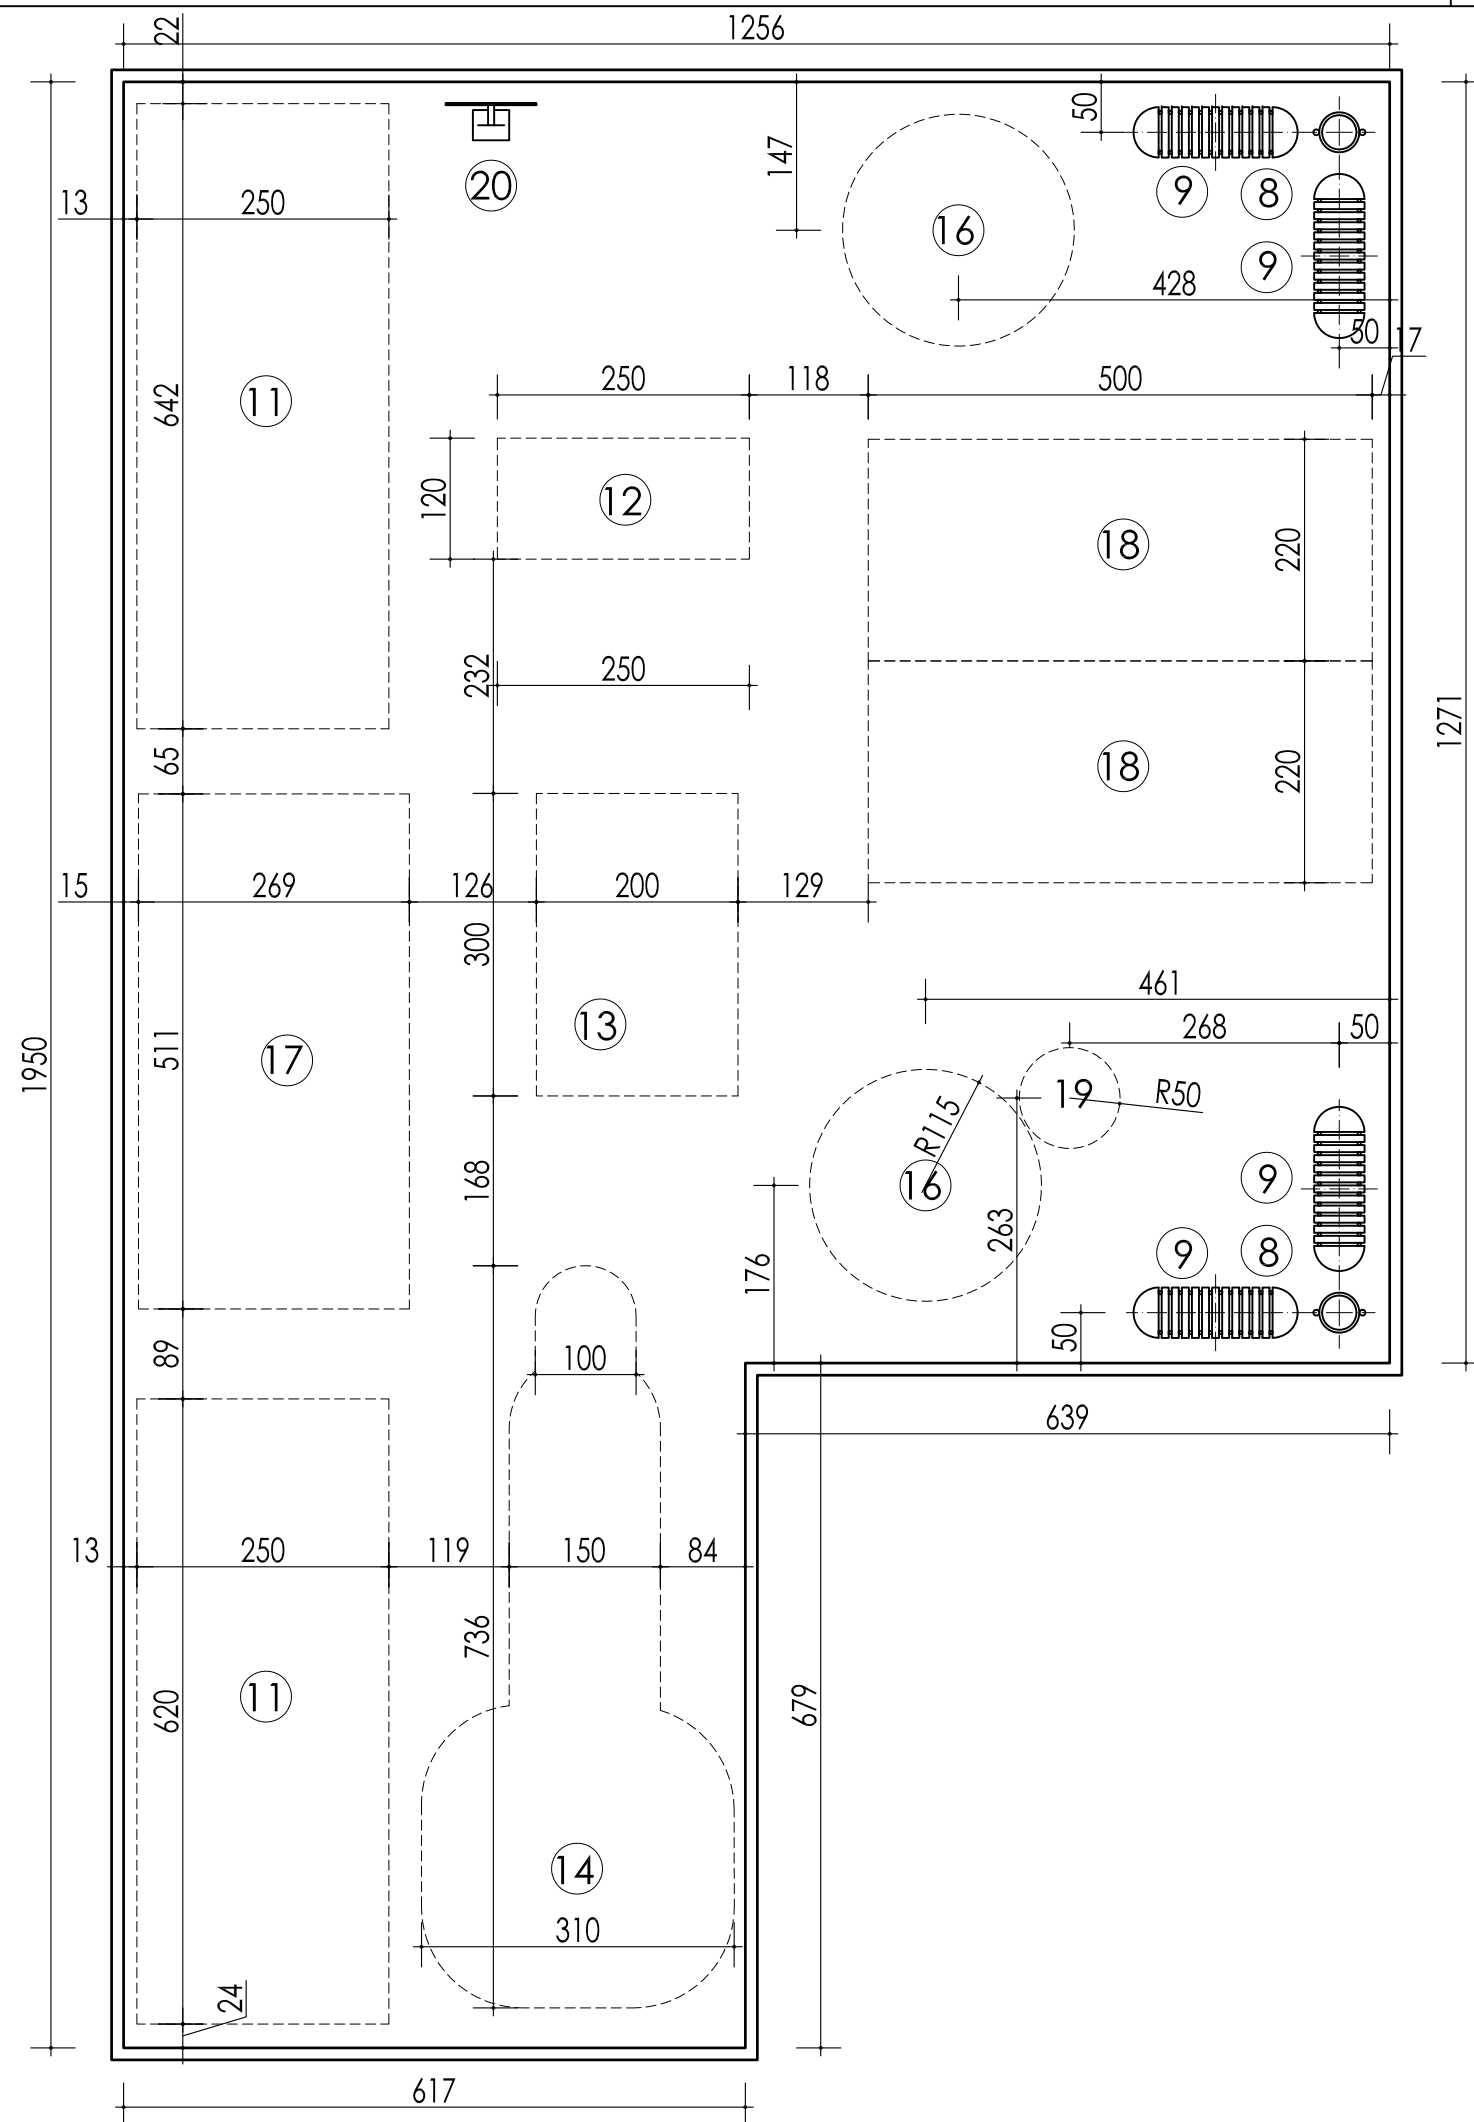

Quantities

1	Demolition	210 m ²
2	Ground works	52 m ³
3	gravel under layer	210 m ²
4	Reinforced concrete	201,5 m ²
5	Safety surface rubber	201,5 m ²
6	Edge concrete el.	65 m
7	Steel fence	0 m
8	Trash cans	2 pcs.
9	Benches	4 pcs.
10	Panel carousel	0 pcs.
11	Swing	2 pcs.
12	Wooden house	1 pcs.
13	Steel climbing band	1 pcs.
14	Slide house	1 pcs.
15	Multi slide house	0 pcs.
16	Spring toy	2 pcs.
17	See saw on springs	1 pcs.
18	See saw	2 pcs.
19	Rubber toy	1 pcs.
20	Information board	1 pcs.

PROJECT TITLE:
CHILDREN PLAYGROUND

CITY/MUNICIPALITY:
SUBOTICA

LOCATION-NAME OF THE PLAYGROUND:
Cara Jovana square

BENEFICIARY:
Ministry of Youth and Sports



CLIENT:

Ministry of Finance, Department
for Contracting and Financing of
EU Funded Programmes (CFCU)

CONSULTANT:
iC consulenten Ziviltechniker GesmbH



DESIGN:
arch. MARKO STOJČIĆ

CONTENT: **PLAYGROUND DISPOSITION**

SCALE: 1:75

DATE: AUGUST 2018

PAGE: 8.2.2

PROJECT TITLE:
CHILDREN PLAYGROUND

CITY/MUNICIPALITY:
SUBOTICA

LOCATION-NAME OF THE PLAYGROUND:
Cara Jovana square

BENEFICIARY:
Ministry of Youth and Sports



CLIENT:

**Ministry of Finance, Department
for Contracting and Financing of
EU Funded Programmes (CFCU)**

CONSULTANT:
iC consulenten Ziviltechniker GesmbH
 a member of IC group

DESIGN:
arch. MARKO STOJČIĆ


CONTENT: SECTION

SCALE: 1:75


DATE: AUGUST 2018

PAGE: 8.2.3

MAX. HEIGHT 280cm
FLOOR HEIGHT 170cm

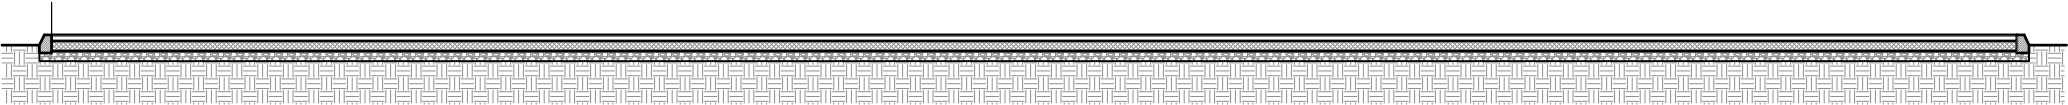

1950

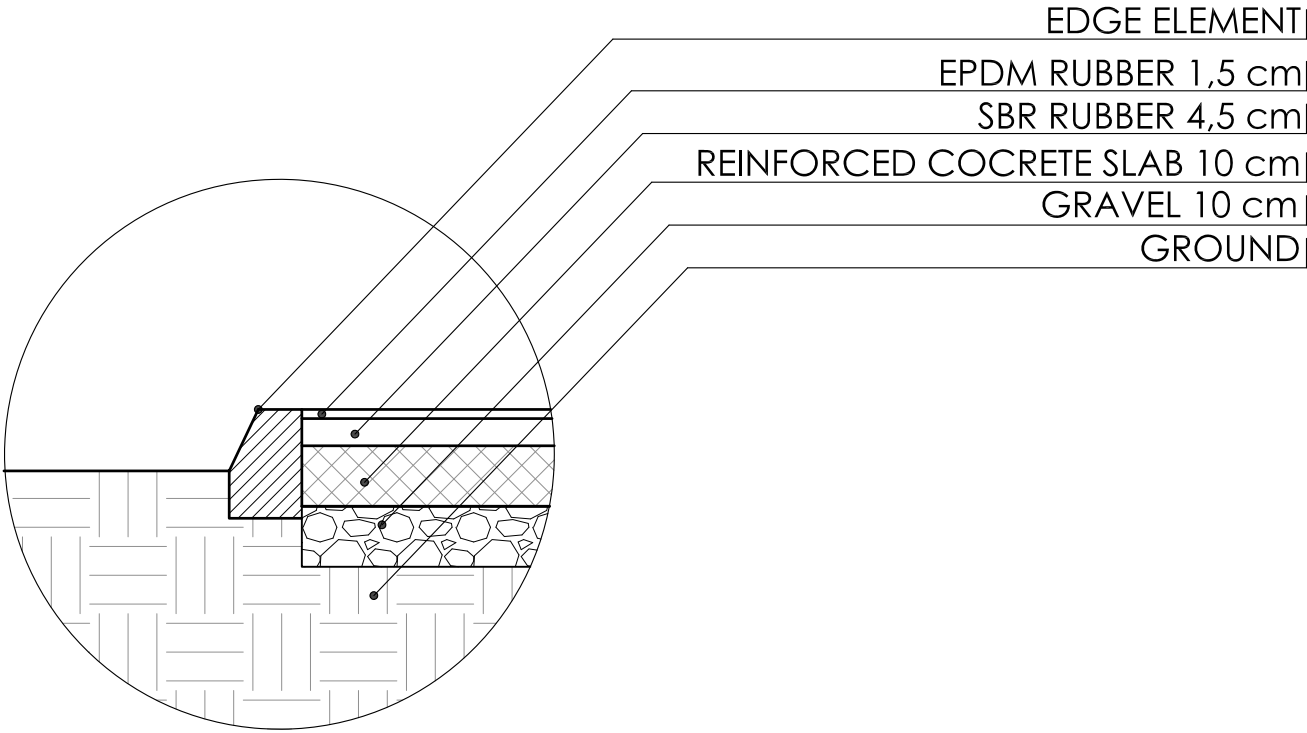

PROJECT TITLE:
CHILDREN PLAYGROUND

CITY/MUNICIPALITY:
UŽICE

LOCATION-NAME OF THE PLAYGROUND:
River beach

BENEFICIARY:
Ministry of Youth and Sports



CLIENT:

**Ministry of Finance, Department
for Contracting and Financing of
EU Funded Programmes (CFCU)**

CONSULTANT:
iC consulenten Ziviltechniker GesmbH





DESIGN:
arch. MARKO STOJČIĆ

CONTENT: **CADASTRAL PLAN**

SCALE: 1:300

DATE: AUGUST 2018

PAGE: 9.1.1

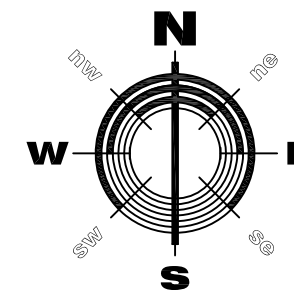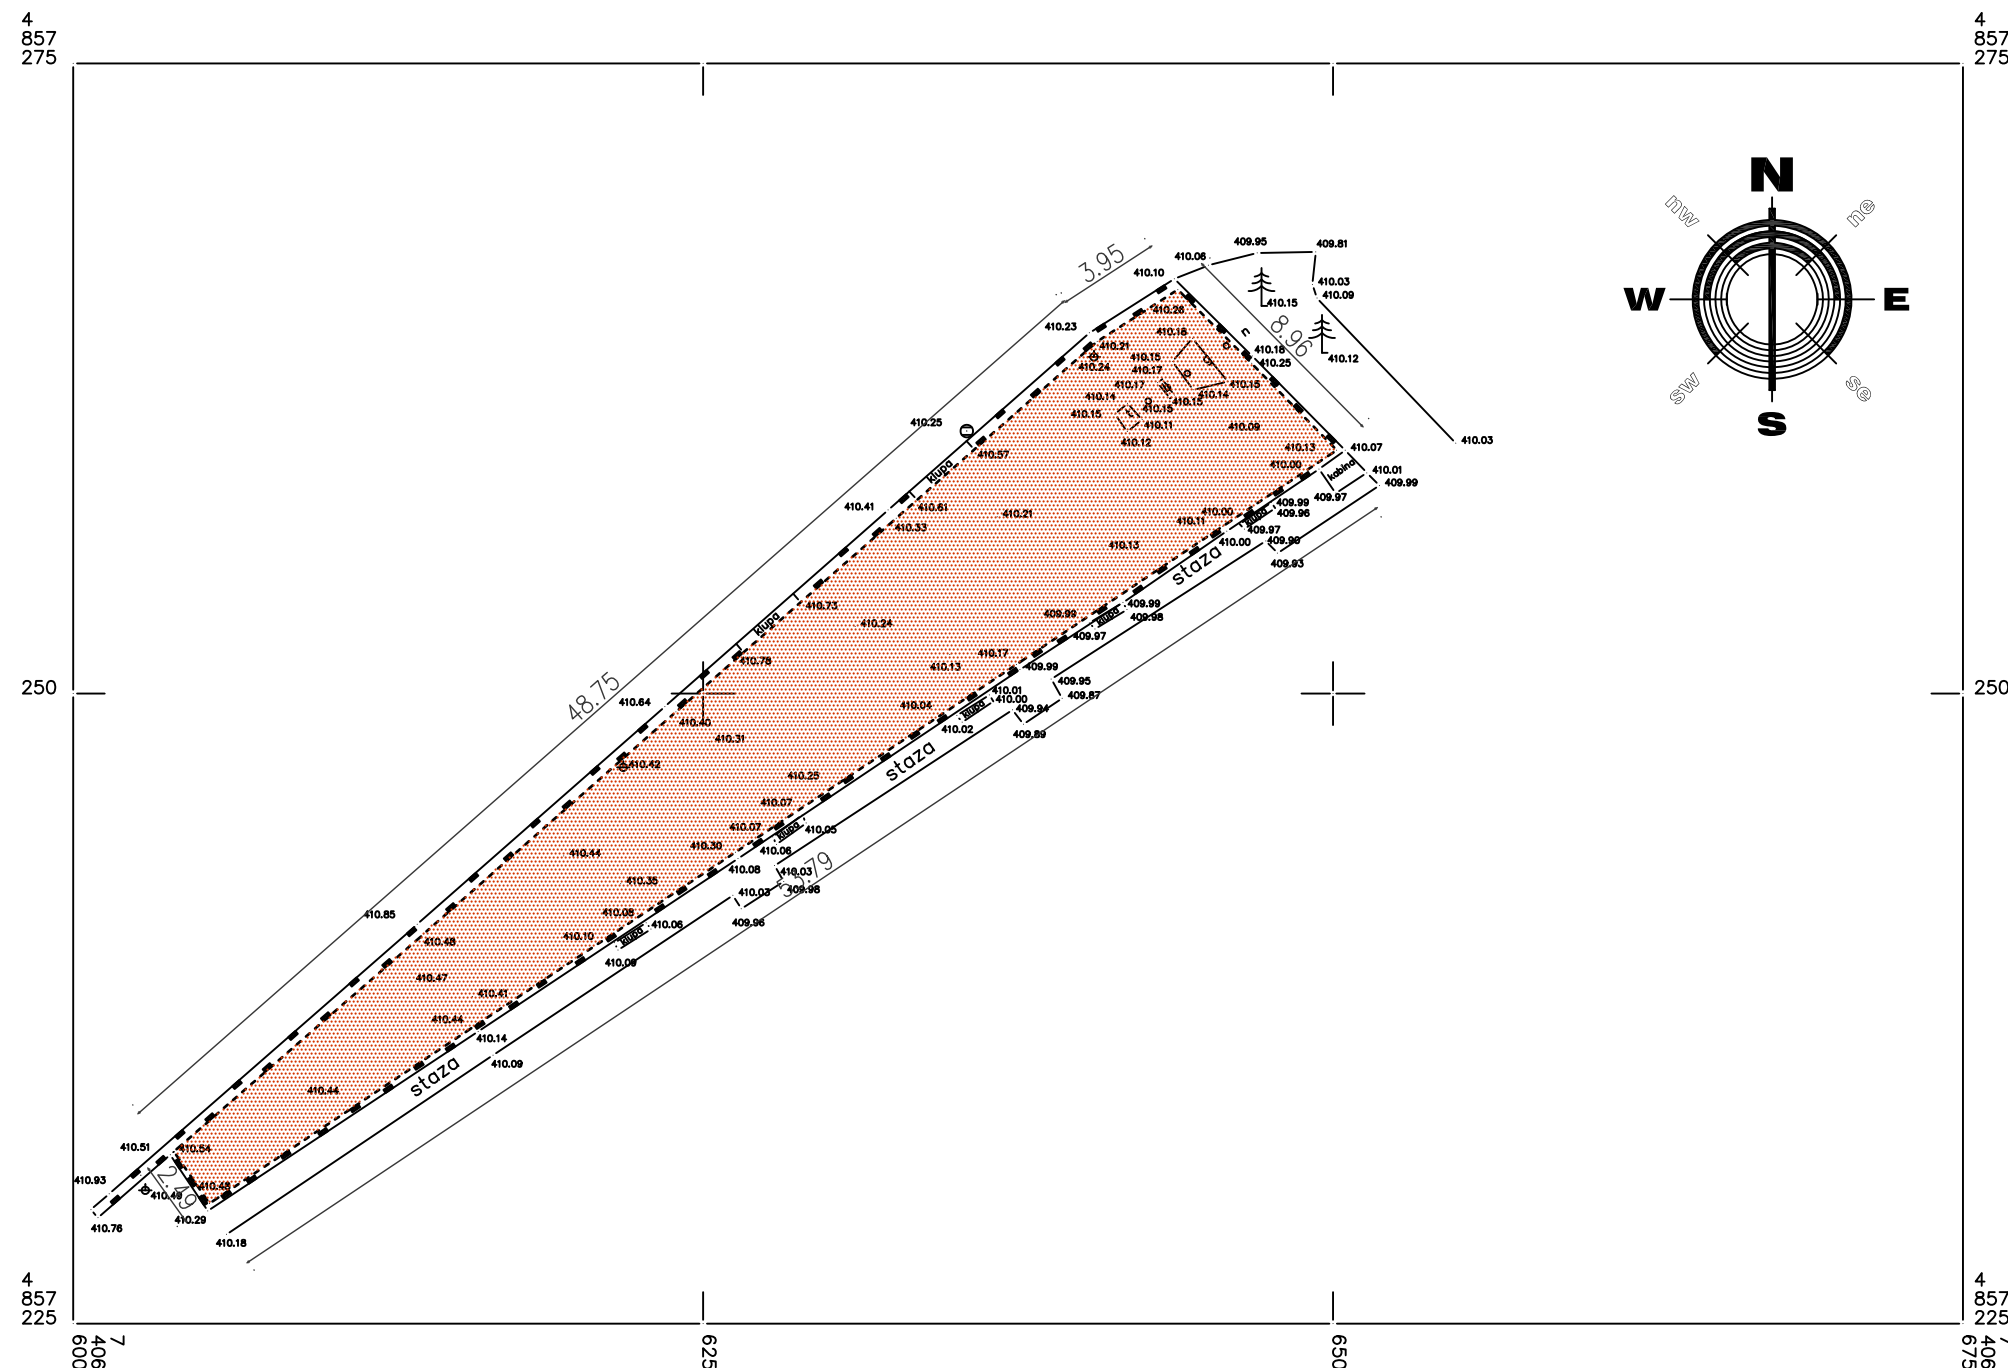

Playground

PROJECT TITLE:
CHILDREN PLAYGROUND

CITY/MUNICIPALITY:
UŽICE

LOCATION-NAME OF THE PLAYGROUND:
River beach

BENEFICIARY:
Ministry of Youth and Sports



CLIENT:

Ministry of Finance, Department
for Contracting and Financing of
EU Funded Programmes (CFCU)

CONSULTANT:
iC consulenten Ziviltechniker GesmbH




DESIGN:
arch. MARKO STOJČIĆ

CONTENT: SECTION


SCALE: 1:75

DATE: AUGUST 2018

PAGE: 11.1.3

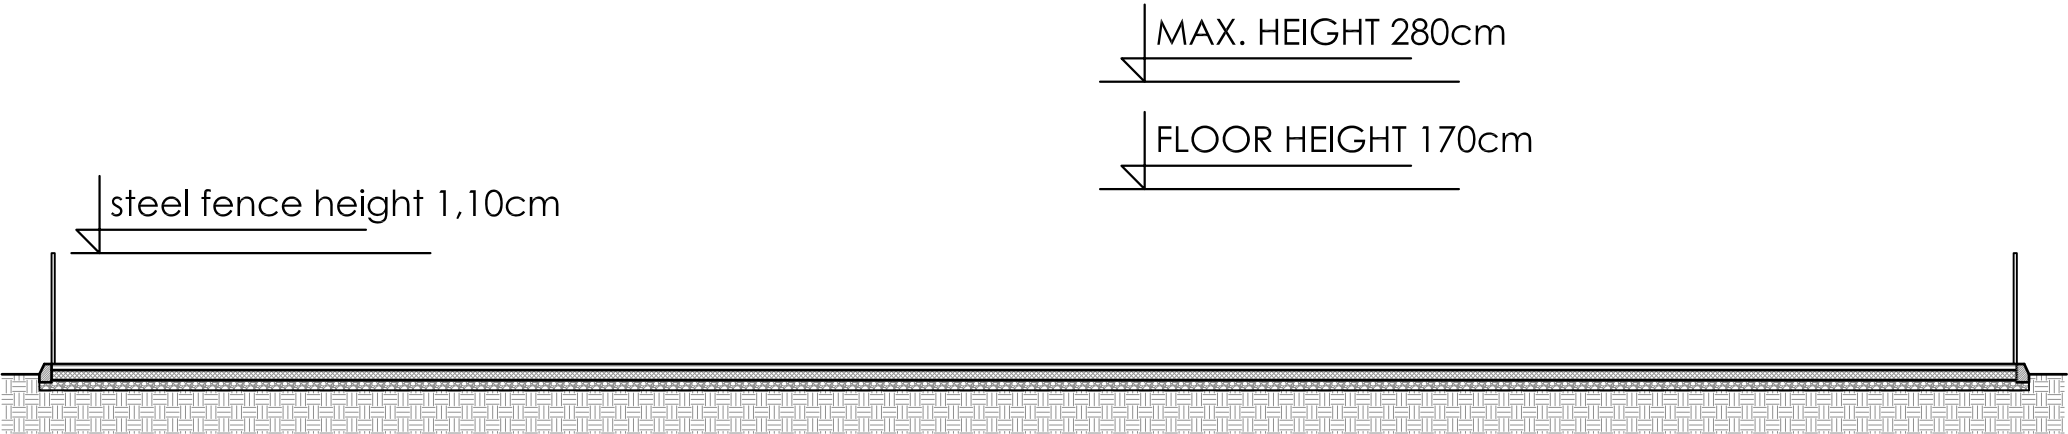

5353

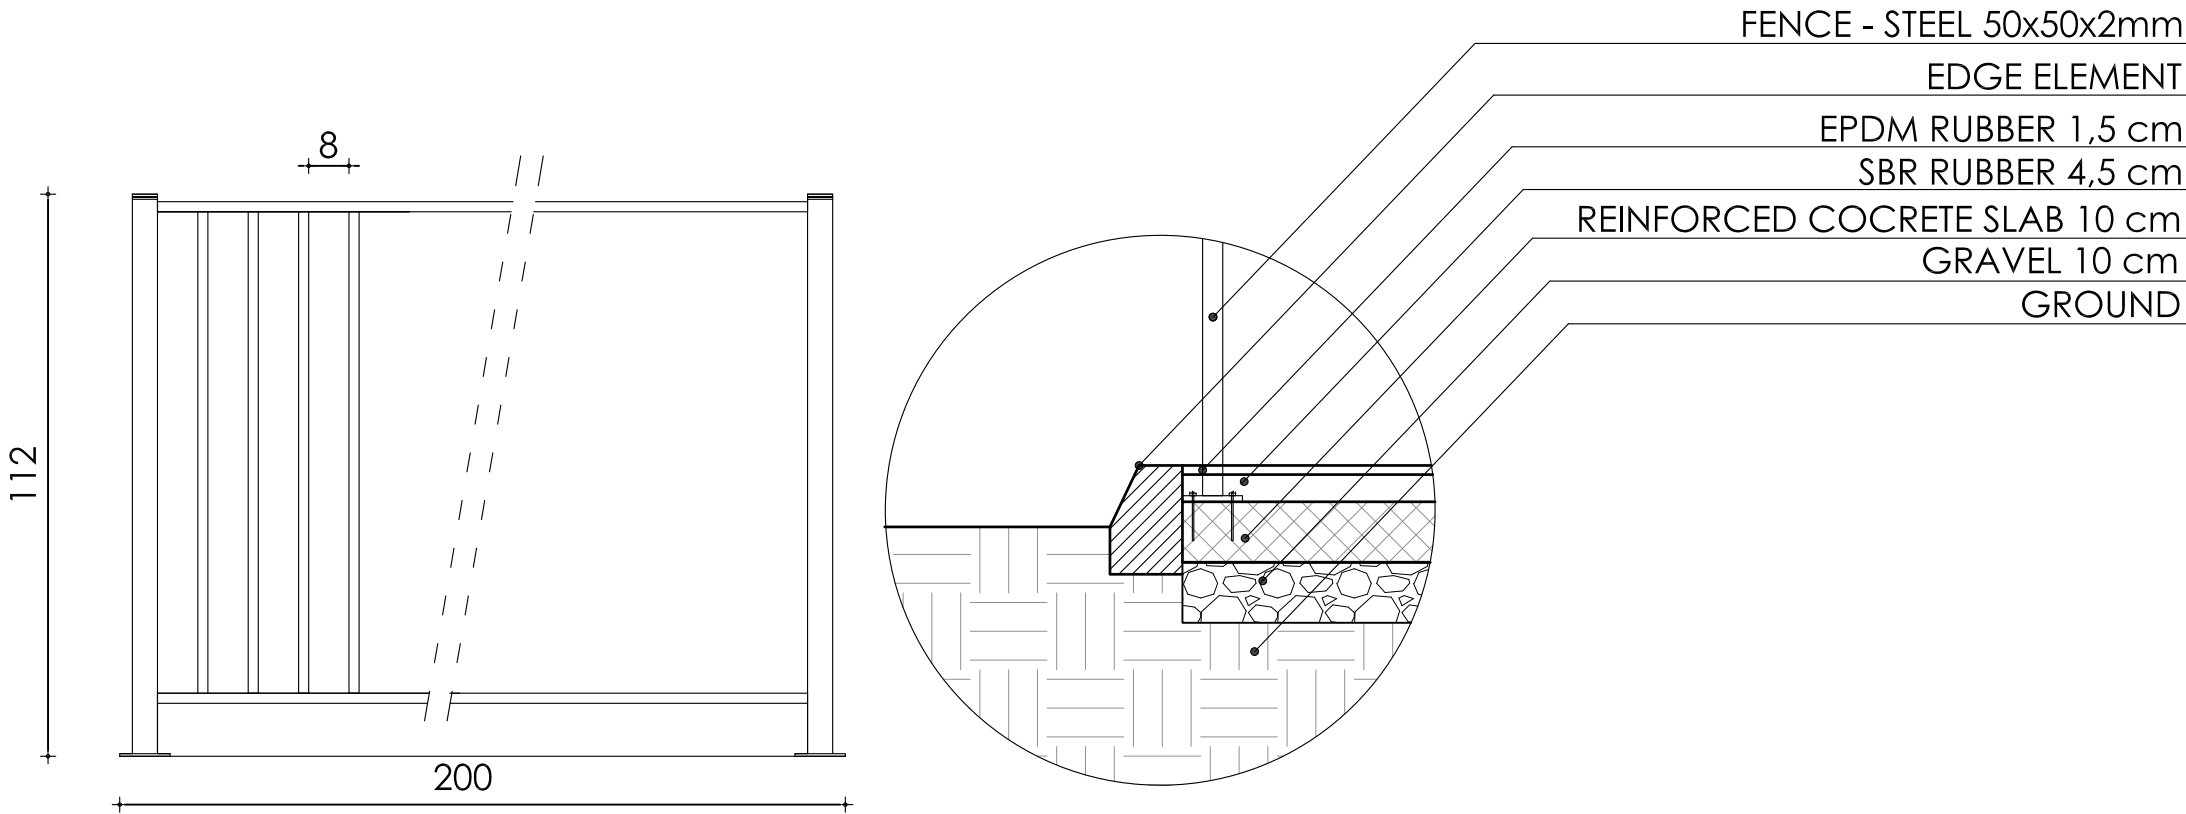

FENCE - ELEVATION

4
856
400

4
856
400

375

375

350



350

4
856
325

7
411
900

925

950

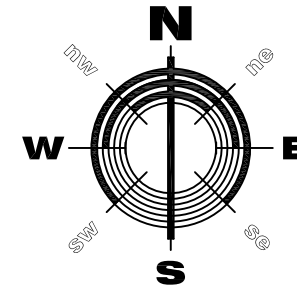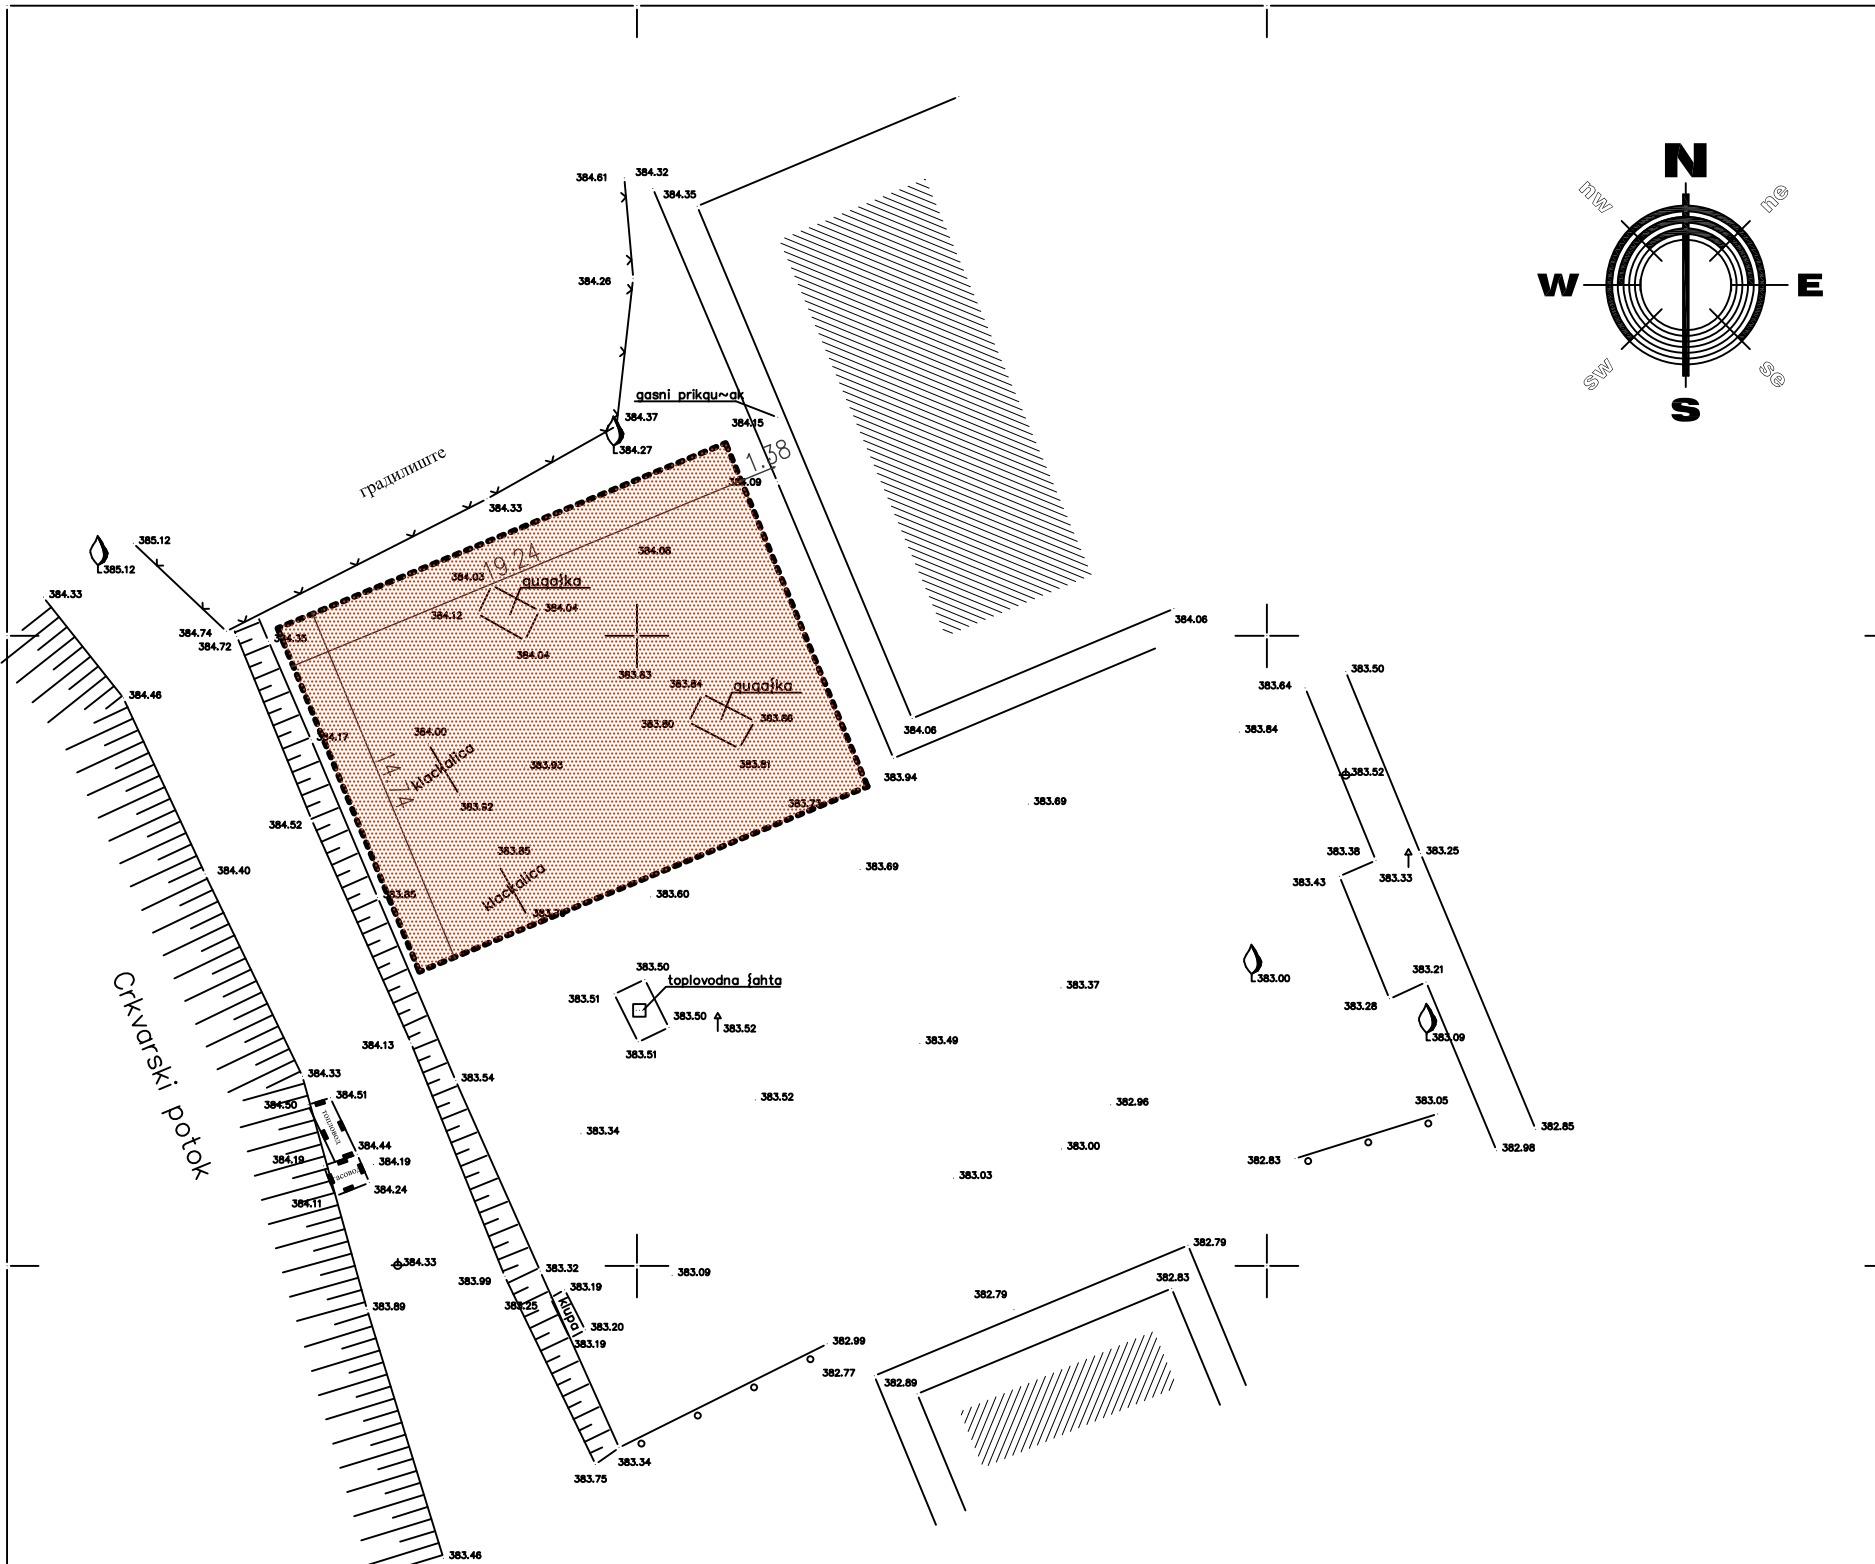

PROJECT TITLE:
CHILDREN PLAYGROUND

CITY/MUNICIPALITY:
UŽICE

LOCATION-NAME OF THE PLAYGROUND:
SEVOJNO

BENEFICIARY:
Ministry of Youth and Sports



CLIENT:

**Ministry of Finance, Department
for Contracting and Financing of
EU Funded Programmes (CFCU)**

CONSULTANT:
iC consulenten Ziviltechniker GesmbH



DESIGN:
arch. MARKO STOJČIĆ


CONTENT: **CADASTRAL PLAN**

SCALE: **1:300**

DATE: **AUGUST 2018**

PAGE: **9.2.1**



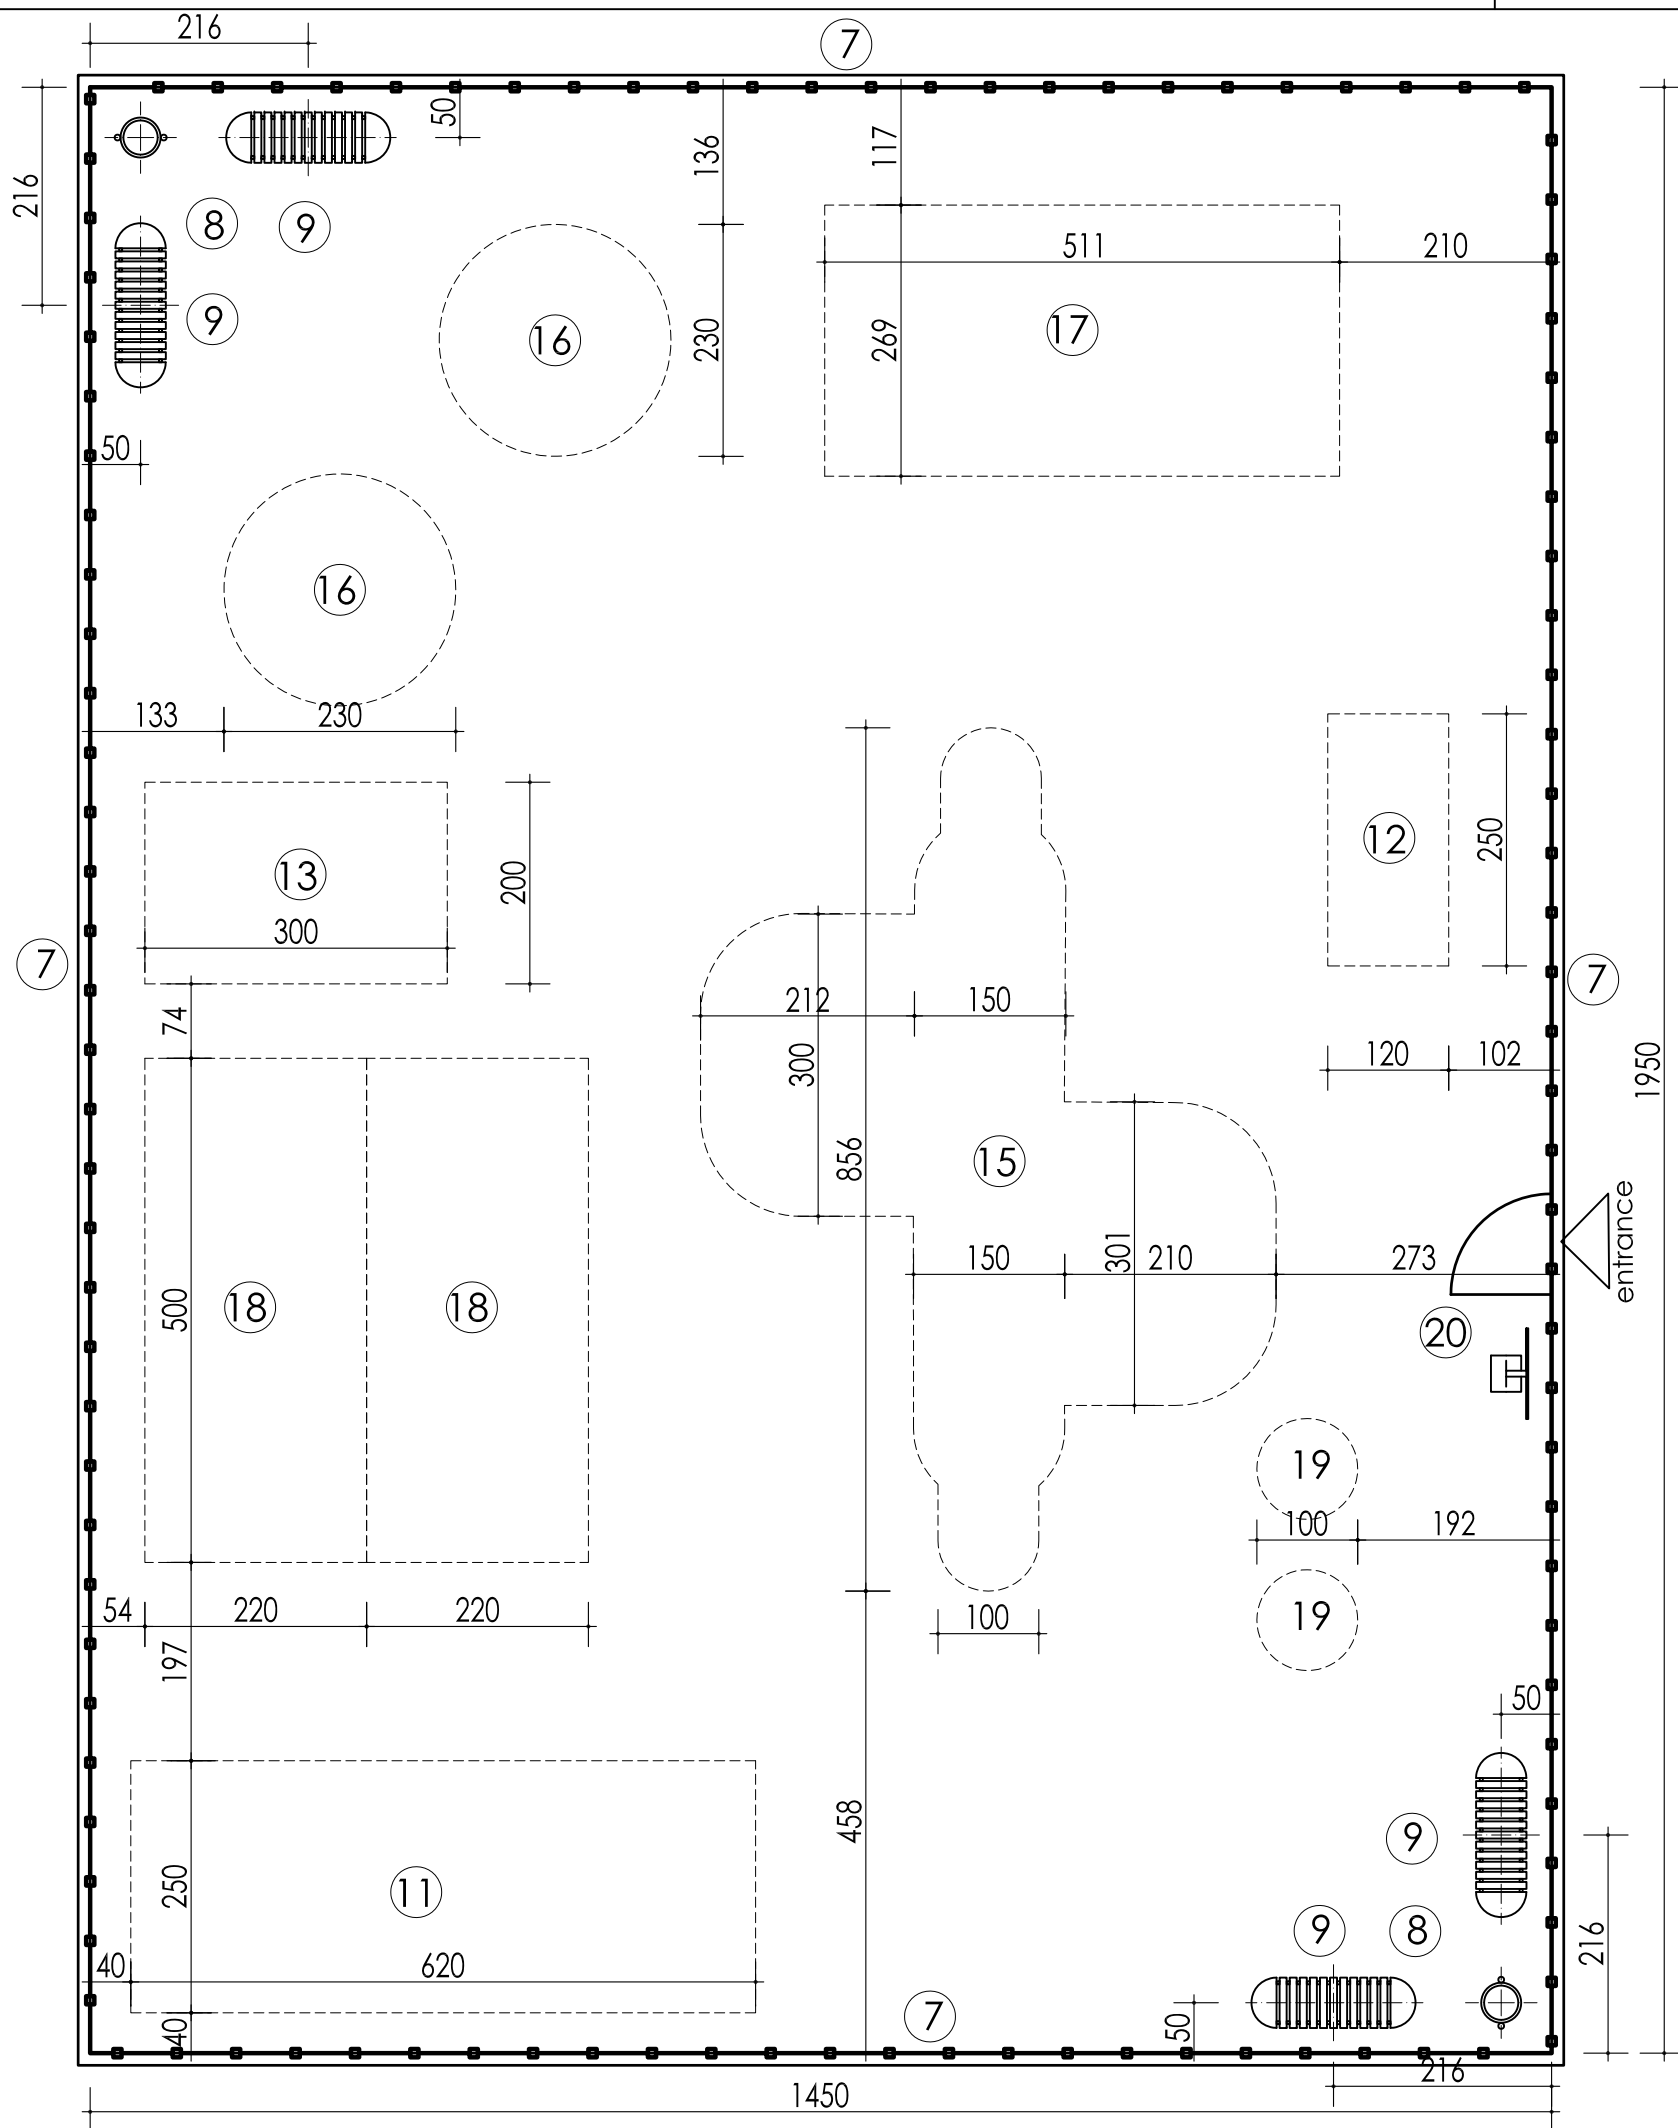

Quantities		
1	Demolition	291 m ²
2	Ground works	68,26 m ³
3	gravel under layer	291,00m ²
4	Reinforced concrete	282.75m ²
5	Safety surface rubber	282.75m ²
6	Edge concrete el.	68.48 m
7	Steel fence	68 m
8	Trash cans	2 pcs.
9	Benches	4 pcs.
10	Panel carousel	0 pcs.
11	Swing	1 pcs.
12	Wooden house	1 pcs.
13	Steel climbing band	1 pcs.
14	Slide house	0 pcs.
15	Multi slide house	1 pcs.
16	Spring toy	2 pcs.
17	See saw on springs	1 pcs.
18	See saw	2 pcs.
19	Rubber toy	2 pcs.
20	Information board	1 pcs.

PROJECT TITLE: CHILDREN PLAYGROUND	
CITY/MUNICIPALITY: UŽICE	
LOCATION-NAME OF THE PLAYGROUND: SEVOJNO	
BENEFICIARY: Ministry of Youth and Sports 	
CLIENT: Ministry of Finance, Department for Contracting and Financing of EU Funded Programmes (CFCU)	
CONSULTANT: iC consulenten Ziviltechniker GesmbH  a member of IC group	
DESIGN: arch. MARKO STOJČIĆ	
CONTENT: PLAYGROUND DISPOSITION	
SCALE:	1:75
DATE:	AUGUST 2018
PAGE:	9.2.2

PROJECT TITLE:
CHILDREN PLAYGROUND

CITY/MUNICIPALITY:
UŽICE

LOCATION-NAME OF THE PLAYGROUND:
SEVOJNO

BENEFICIARY:
Ministry of Youth and Sports



CLIENT:

Ministry of Finance, Department
for Contracting and Financing of
EU Funded Programmes (CFCU)

CONSULTANT:
iC consulenten Ziviltechniker GesmbH





DESIGN:
arch. MARKO STOJČIĆ

CONTENT: SECTION

SCALE: 1:75

DATE: AUGUST 2018

PAGE: 9.2.3

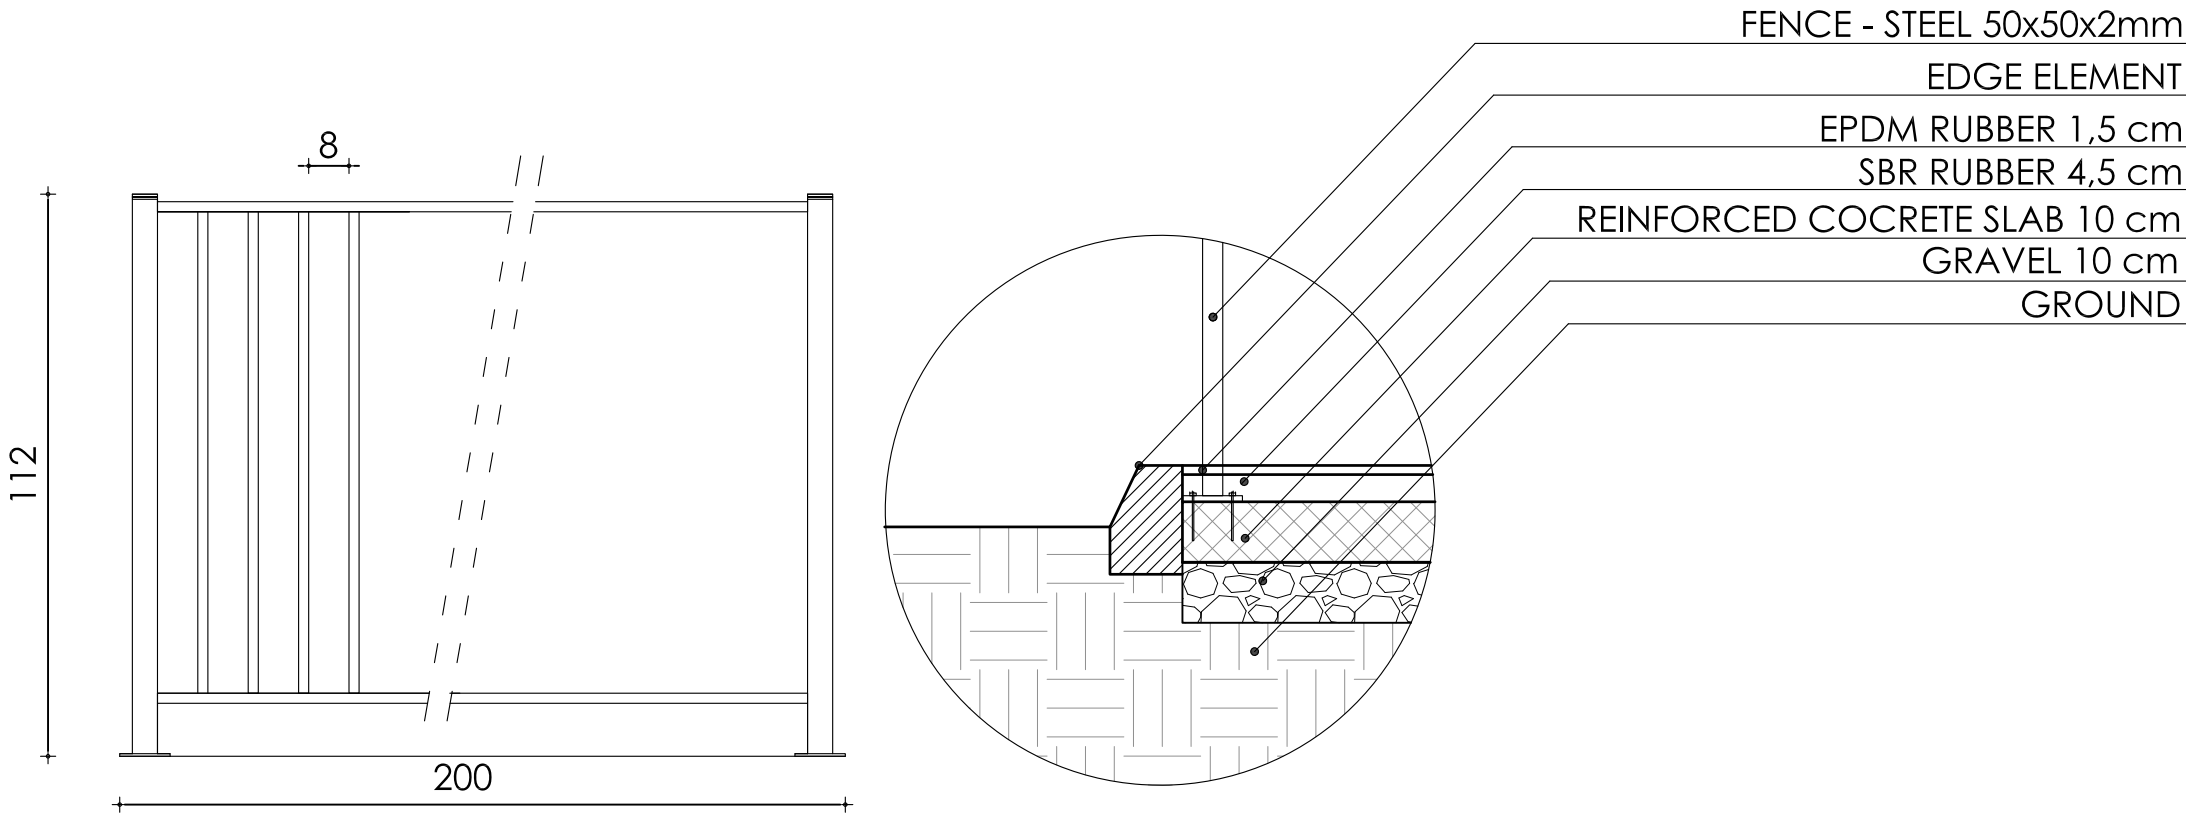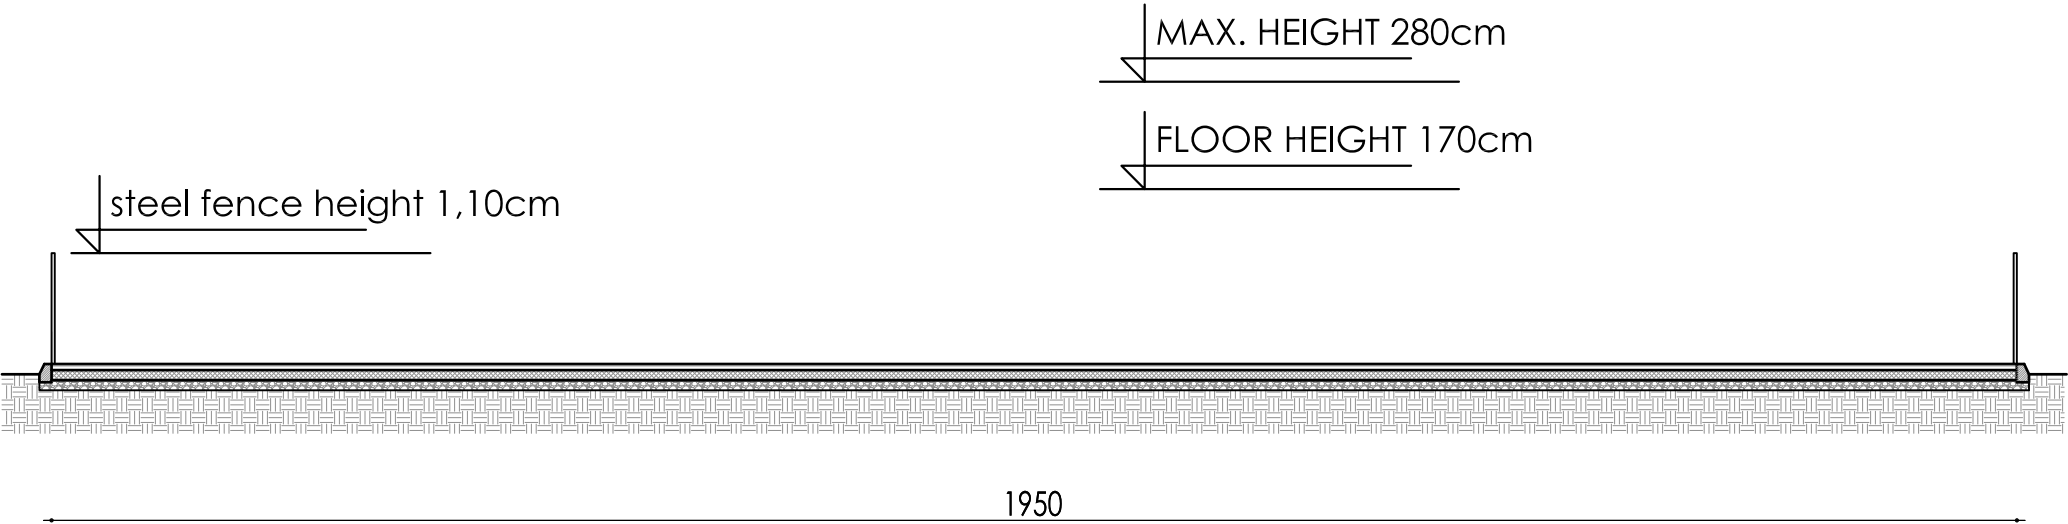

FENCE - ELEVATION